


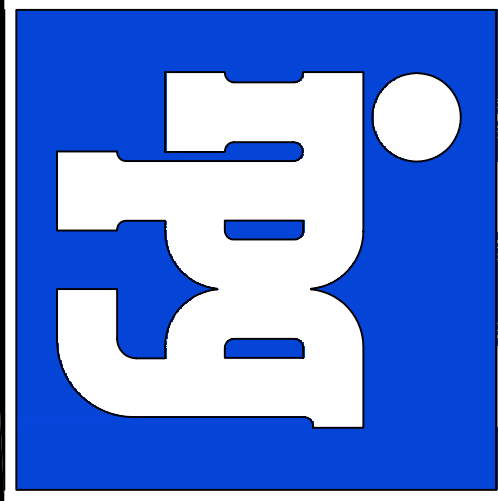

IPC, Incorporated
architects & planners
807 Northwood Park Drive
Valdosta, Georgia 31602
T: 229.242.4357
F: 229.242.4359
E: mail@ipbarchitects.com
www.ipbarchitects.com

FAYETTE COUNTY
911 CENTER
FAYETTE COUNTY, GEORGIA



These drawings are the property of the
architect and are not to be reproduced
or used without permission of the
architect.
© IPC, Incorporated 2007
DWG# JLR REV
CHECKED JLR REV
DATE OCT. 31, 2008 REV
FLOOR PLAN, DOOR
& WINDOW SCHED.

A2.1


DOOR AND FRAME SCHEDULE															
DOOR						FRAME				HARDWARE	NOTES				
MARK	EL	WD	HGT	THK	MATL	DETAIL				FIRE RATING					
						GLAZING	MATL	EL	HEAD			JAMB	SILL	SET NO	KEYSIDE RM NO
101	HM	3'-0"	7'-0"	3/4"	HOLLOW METAL	---	HOLLOW METAL	---	15x3.1	20x3.1	17x3.1	---	HM-1	---	---
102	HM	3'-0"	7'-0"	3/4"	HOLLOW METAL	---	HOLLOW METAL	---	---	---	---	---	HM-2	---	---
103	HM	3'-0"	7'-0"	3/4"	HOLLOW METAL	---	HOLLOW METAL	---	18x3.1	17x3.1	---	---	HM-2	---	---
104	HM	3'-0"	7'-0"	3/4"	HOLLOW METAL	---	HOLLOW METAL	---	---	---	---	---	HM-2	---	---
105	HM	3'-0"	7'-0"	3/4"	HOLLOW METAL	---	HOLLOW METAL	---	15x3.1	14x3.1	11x3.1	---	HM-3	---	---
106	HM	3'-0"	7'-0"	3/4"	HOLLOW METAL	---	HOLLOW METAL	---	15x3.1	14x3.1	---	---	HM-2	---	---
107	HM	3'-0"	7'-0"	3/4"	HOLLOW METAL	---	HOLLOW METAL	---	15x3.1	14x3.1	---	---	HM-2	---	---
108	HM	3'-0"	7'-0"	3/4"	HOLLOW METAL	---	HOLLOW METAL	---	15x3.1	14x3.1	---	---	HM-2	---	---
109	HM	3'-0"	7'-0"	3/4"	HOLLOW METAL	---	HOLLOW METAL	---	15x3.1	14x3.1	---	---	HM-2	---	---
110	HM	3'-0"	7'-0"	3/4"	HOLLOW METAL	---	HOLLOW METAL	---	15x3.1	14x3.1	---	---	HM-2	---	---
111	HM	3'-0"	7'-0"	3/4"	HOLLOW METAL	---	HOLLOW METAL	---	15x3.1	14x3.1	---	---	HM-2	---	---
112	HM	3'-0"	7'-0"	3/4"	HOLLOW METAL	---	HOLLOW METAL	---	15x3.1	14x3.1	---	---	HM-2	---	---
113	HM	3'-0"	7'-0"	3/4"	HOLLOW METAL	---	HOLLOW METAL	---	15x3.1	14x3.1	11x3.1	---	HM-4	---	---
114	HM	3'-0"	7'-0"	3/4"	HOLLOW METAL	---	HOLLOW METAL	---	15x3.1	14x3.1	---	---	HM-4	---	---
115	HM	3'-0"	7'-0"	3/4"	HOLLOW METAL	---	HOLLOW METAL	---	15x3.1	14x3.1	---	---	HM-4	---	---
116	HM	3'-0"	7'-0"	3/4"	HOLLOW METAL	---	HOLLOW METAL	---	15x3.1	14x3.1	---	---	HM-5	---	---
117	HM	3'-0"	7'-0"	3/4"	HOLLOW METAL	---	HOLLOW METAL	---	15x3.1	14x3.1	---	---	HM-5	---	---
118	HM	3'-0"	7'-0"	3/4"	HOLLOW METAL	---	HOLLOW METAL	---	15x3.1	14x3.1	---	---	HM-5	---	---
119	HM	3'-0"	7'-0"	3/4"	HOLLOW METAL	---	HOLLOW METAL	---	15x3.1	14x3.1	---	---	HM-2	---	---
120	HM	3'-0"	7'-0"	3/4"	HOLLOW METAL	---	HOLLOW METAL	---	---	---	---	---	---	---	---
121	HM	3'-0"	7'-0"	3/4"	HOLLOW METAL	---	HOLLOW METAL	---	---	---	---	---	---	---	---



HM-1
FRAME TYPE
SCALE: 3/8"=1'-0"


HM
DOOR TYPES
SCALE: 3/8"=1'-0"

HARDWARE SCHEDULE
HM1 - ENTRY LOCKSET, CLOSER, 1/8" PAR BUTT, HINGES, WEATHER STRIP, WALL STOP
HM2 - CLASSROOM LOCKSET, CLOSER, 1/8" PAR BUTT, HINGES, SLIDERS, WALL STOP
HM3 - STOREROOM LOCKSET, CLOSER, 1/8" PAR BUTT, HINGES, SLIDERS, WALL STOP

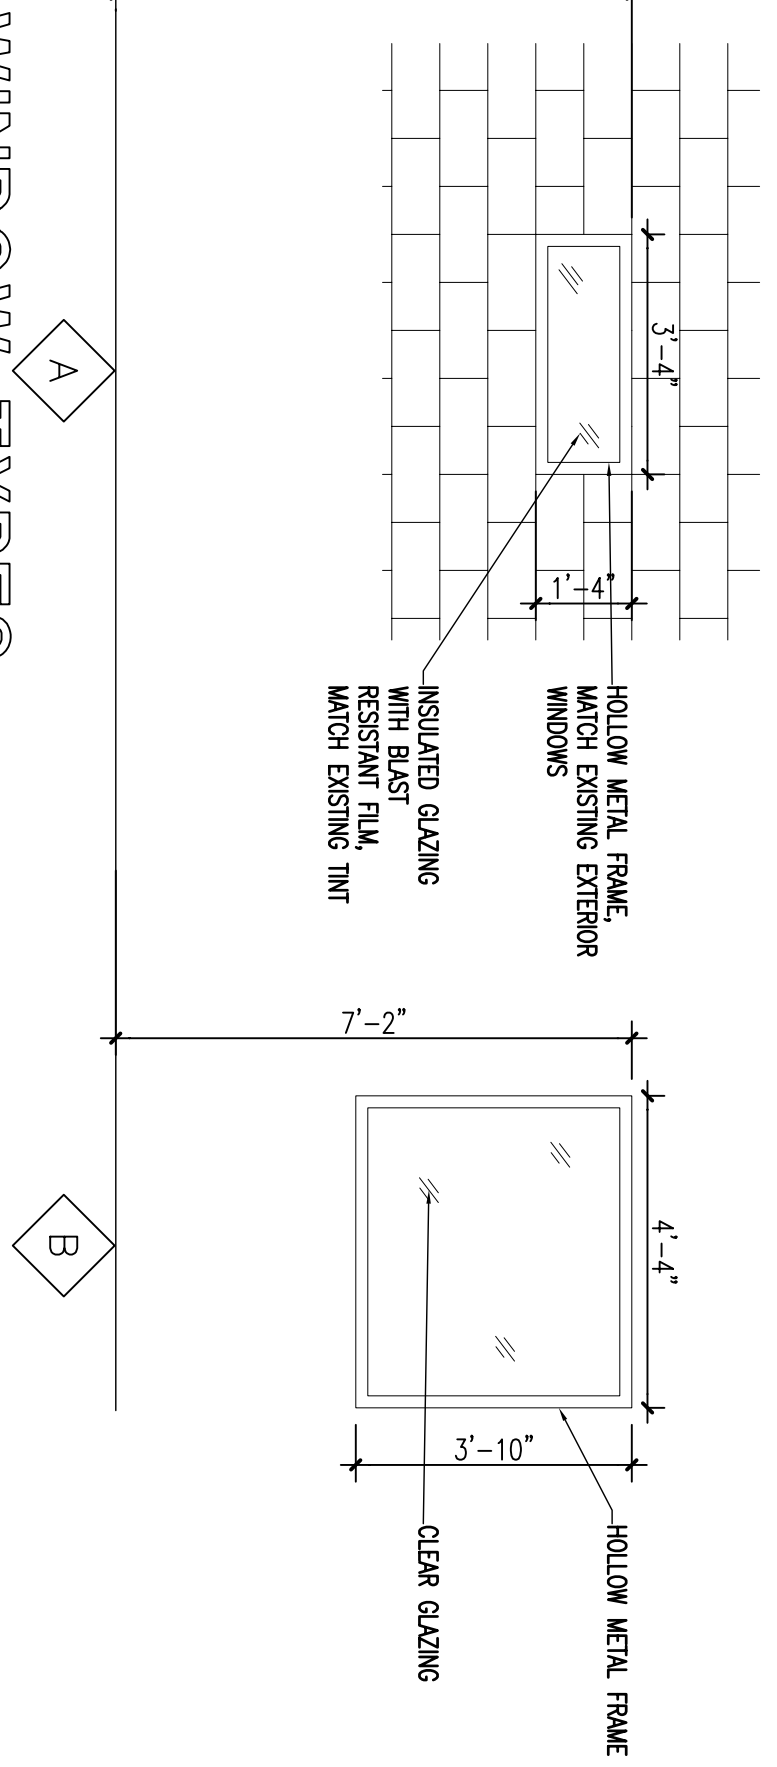

WINDOW TYPES
SCALE: 3/8"=1'-0"

WALL TYPE SCHEDULE		
TYPE	STYLE	REMARKS
W1	8" CMU	---
W2	m/24" Studs	---
W3	8" CMU	---
W4	m/6" Studs	---
W5	Existing 5/8" Studs	---
W6	Existing 5/8" Studs	---

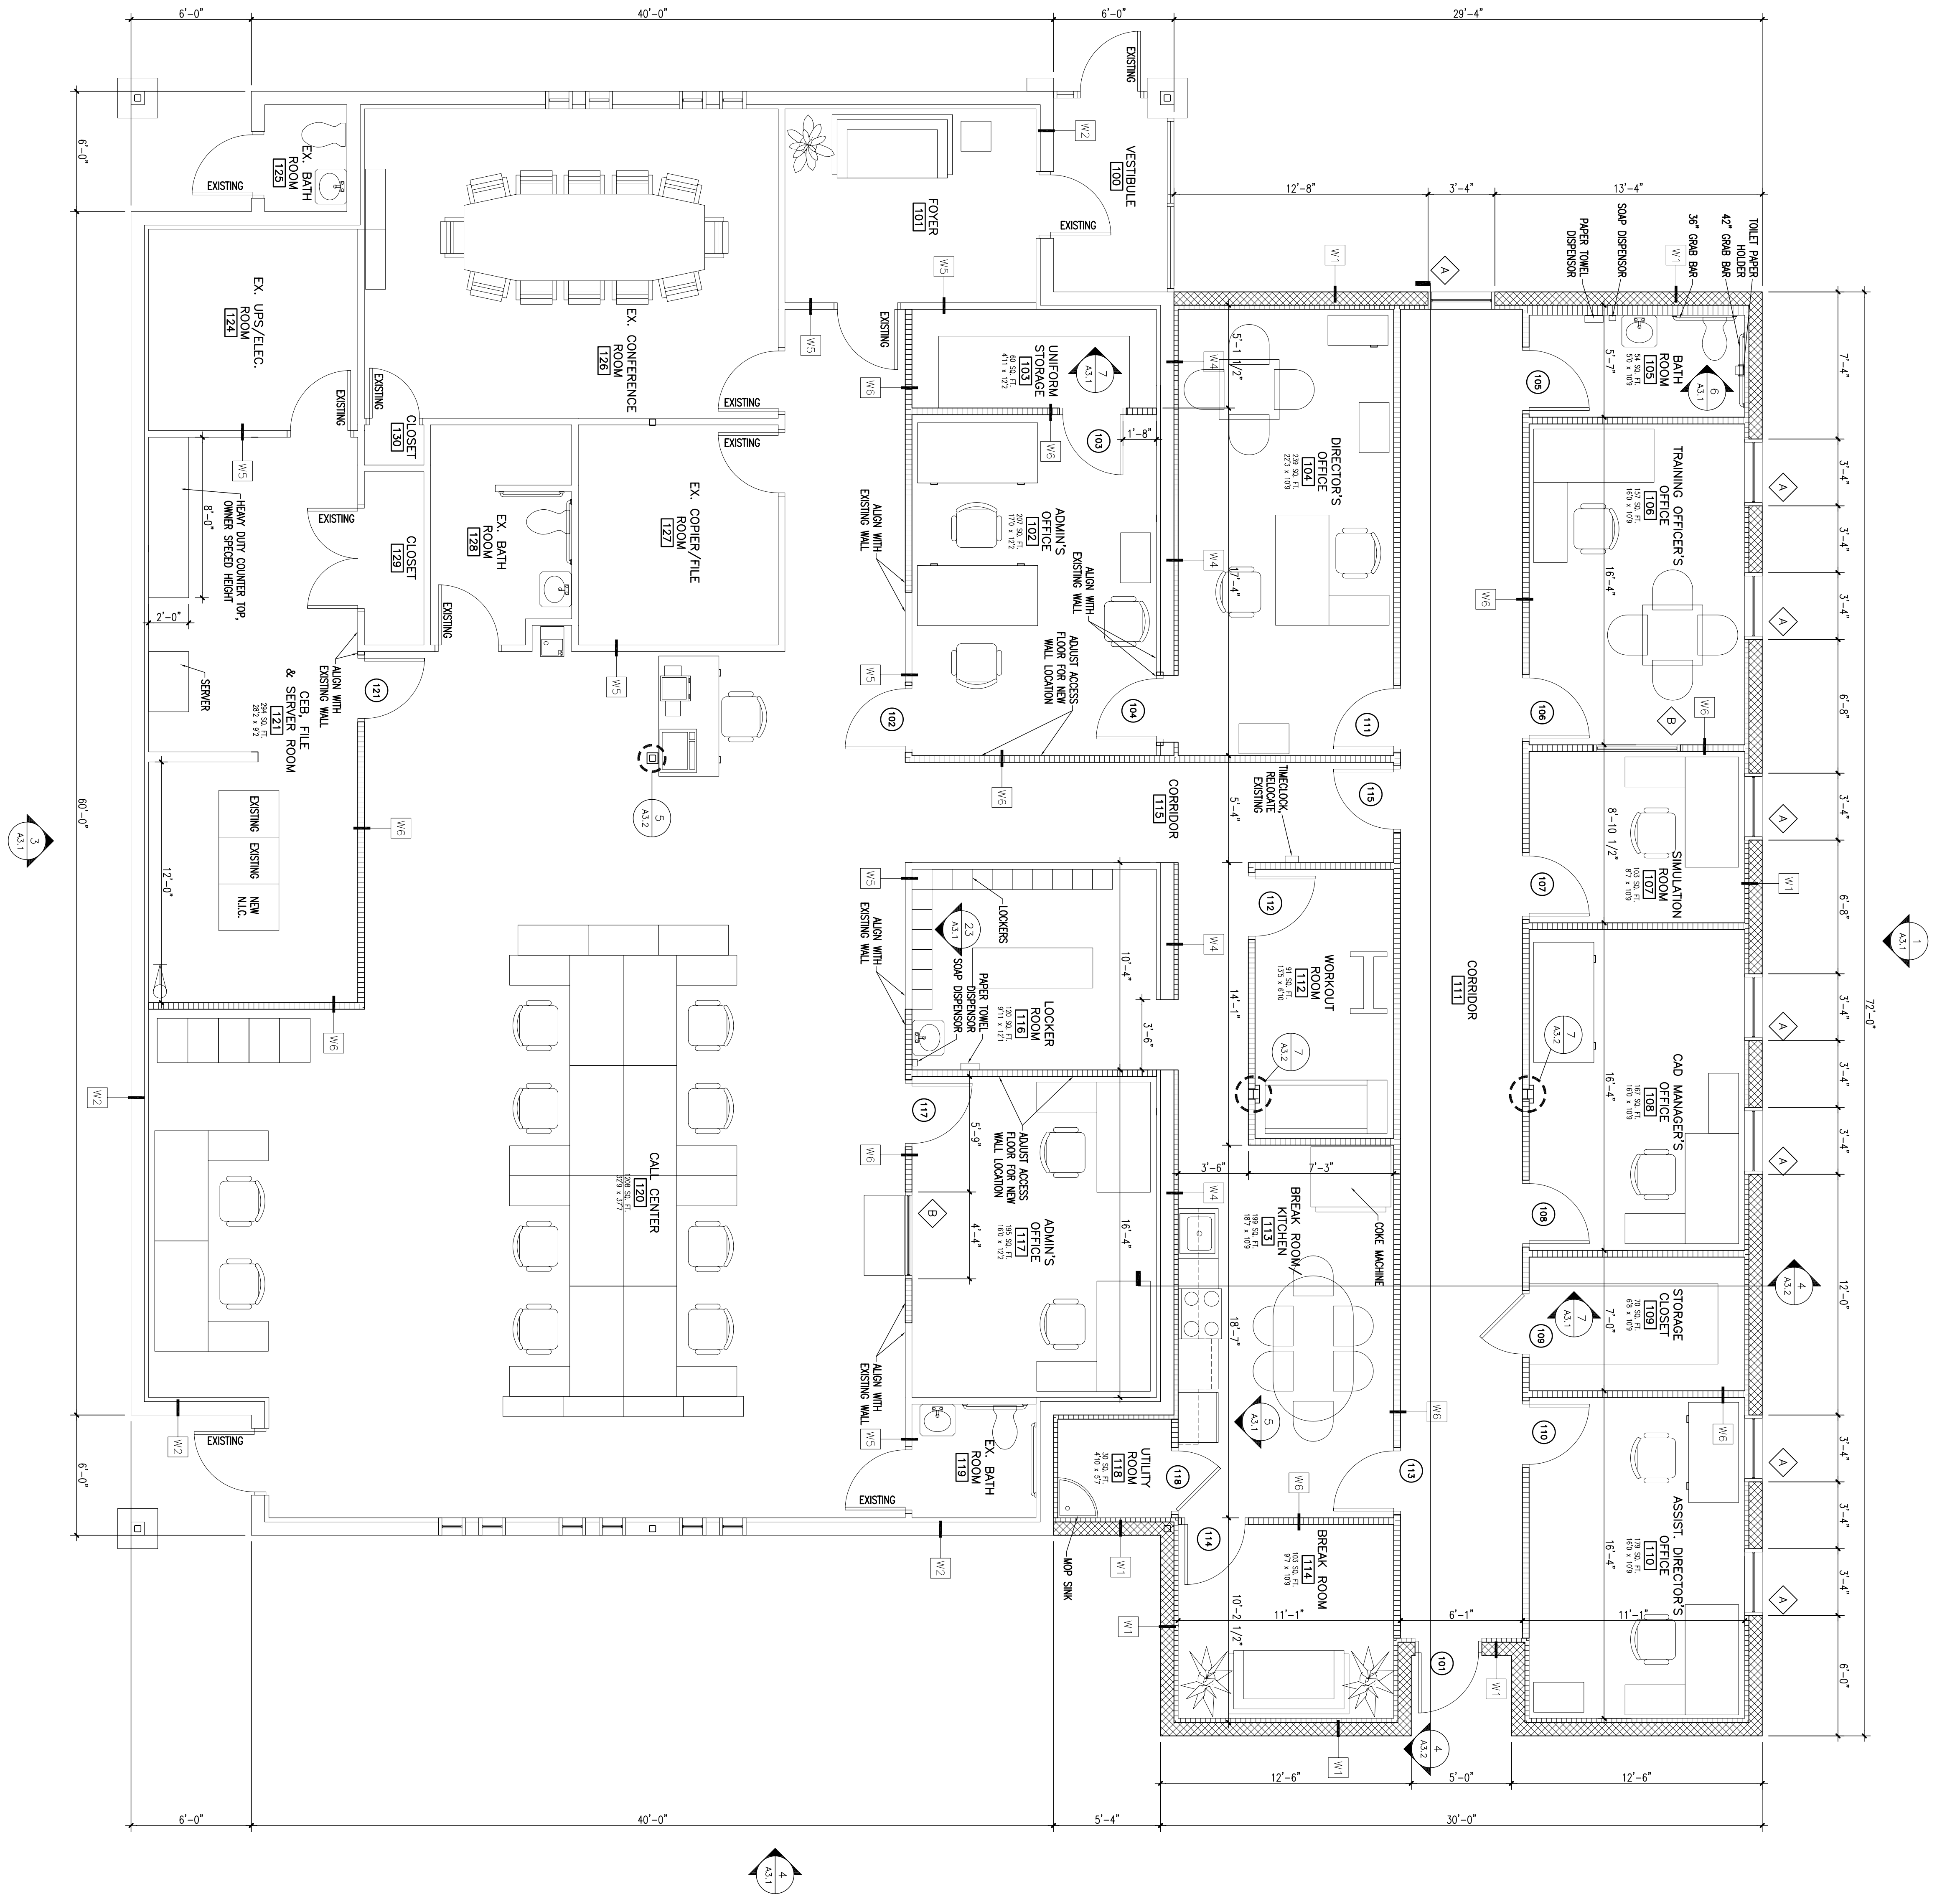

FLOOR PLAN
SCALE
0 2' 4' 8' 12' 1/4"=1'-0"
A2.1
NORTH

ADDITION = 2135 SQ. FT.
TOTAL = 5771 SQ. FT.