

STATE	PROJECT NUMBER	P. I. #	SHEET NO.	TOTAL SHEETS
GA.	BRSLB-1059-00(002)	331650	16	68

**LEGEND**

- ROAD CLOSED DURING CONSTRUCTION (WORK ZONE)
- SIGN ASSEMBLY
- TYPE III BARRICADE
- EASTBOUND McINTOSH RD DETOUR (8.7 MILES)
- WESTBOUND McINTOSH RD DETOUR (8.7 MILES)

**SPECIAL SIGN DETAILS**




D-SPEC #1 SHALL BE "BLACK ON ORANGE" HIGH INTENSITY GRADE SHEETING ON 0.080" FLAT BLADES (0.75" CORNER RADII). LETTERS SHALL BE 6" SERIES "C" UPPER CASE LETTERS.

**GENERAL NOTES**

1. ALL SIGNS SHALL BE FABRICATED AND ERECTED IN ACCORDANCE WITH THE DETAILS SHOWN IN THE PLANS AND THE MANUAL ON UNIFORM TRAFFIC CONTROL DEVICES, CURRENT EDITION.
2. ALL SIGNS SHALL BE INSTALLED WITHIN PUBLIC RIGHT OF WAY.
3. TYPE VI (ENCAPSULATED LENS) REFLECTIVE SHEETING SHALL BE USED FOR ALL STANDARD HIGHWAY SIGNS REQUIRING REFLECTORIZED BACKGROUNDS.
4. FOR DETAILS OF SPECIAL DESIGN HIGHWAY SIGNS, SEE SPECIAL SIGN DETAILS.
5. DETOUR SIGNS SHALL BE REMOVED AFTER BRIDGE REPLACEMENT IS COMPLETE AND OPEN TO TRAFFIC.
6. BARRICADES SHALL BE REMOVED AFTER BRIDGE REPLACEMENT IS COMPLETE AT NO ADDITIONAL COST TO THE PROJECT.

**TOTAL LENGTH**  
TOTAL LENGTH OF THE DETOUR IS 8.7 MILES BETWEEN POINTS "A" AND "B" SHOWN

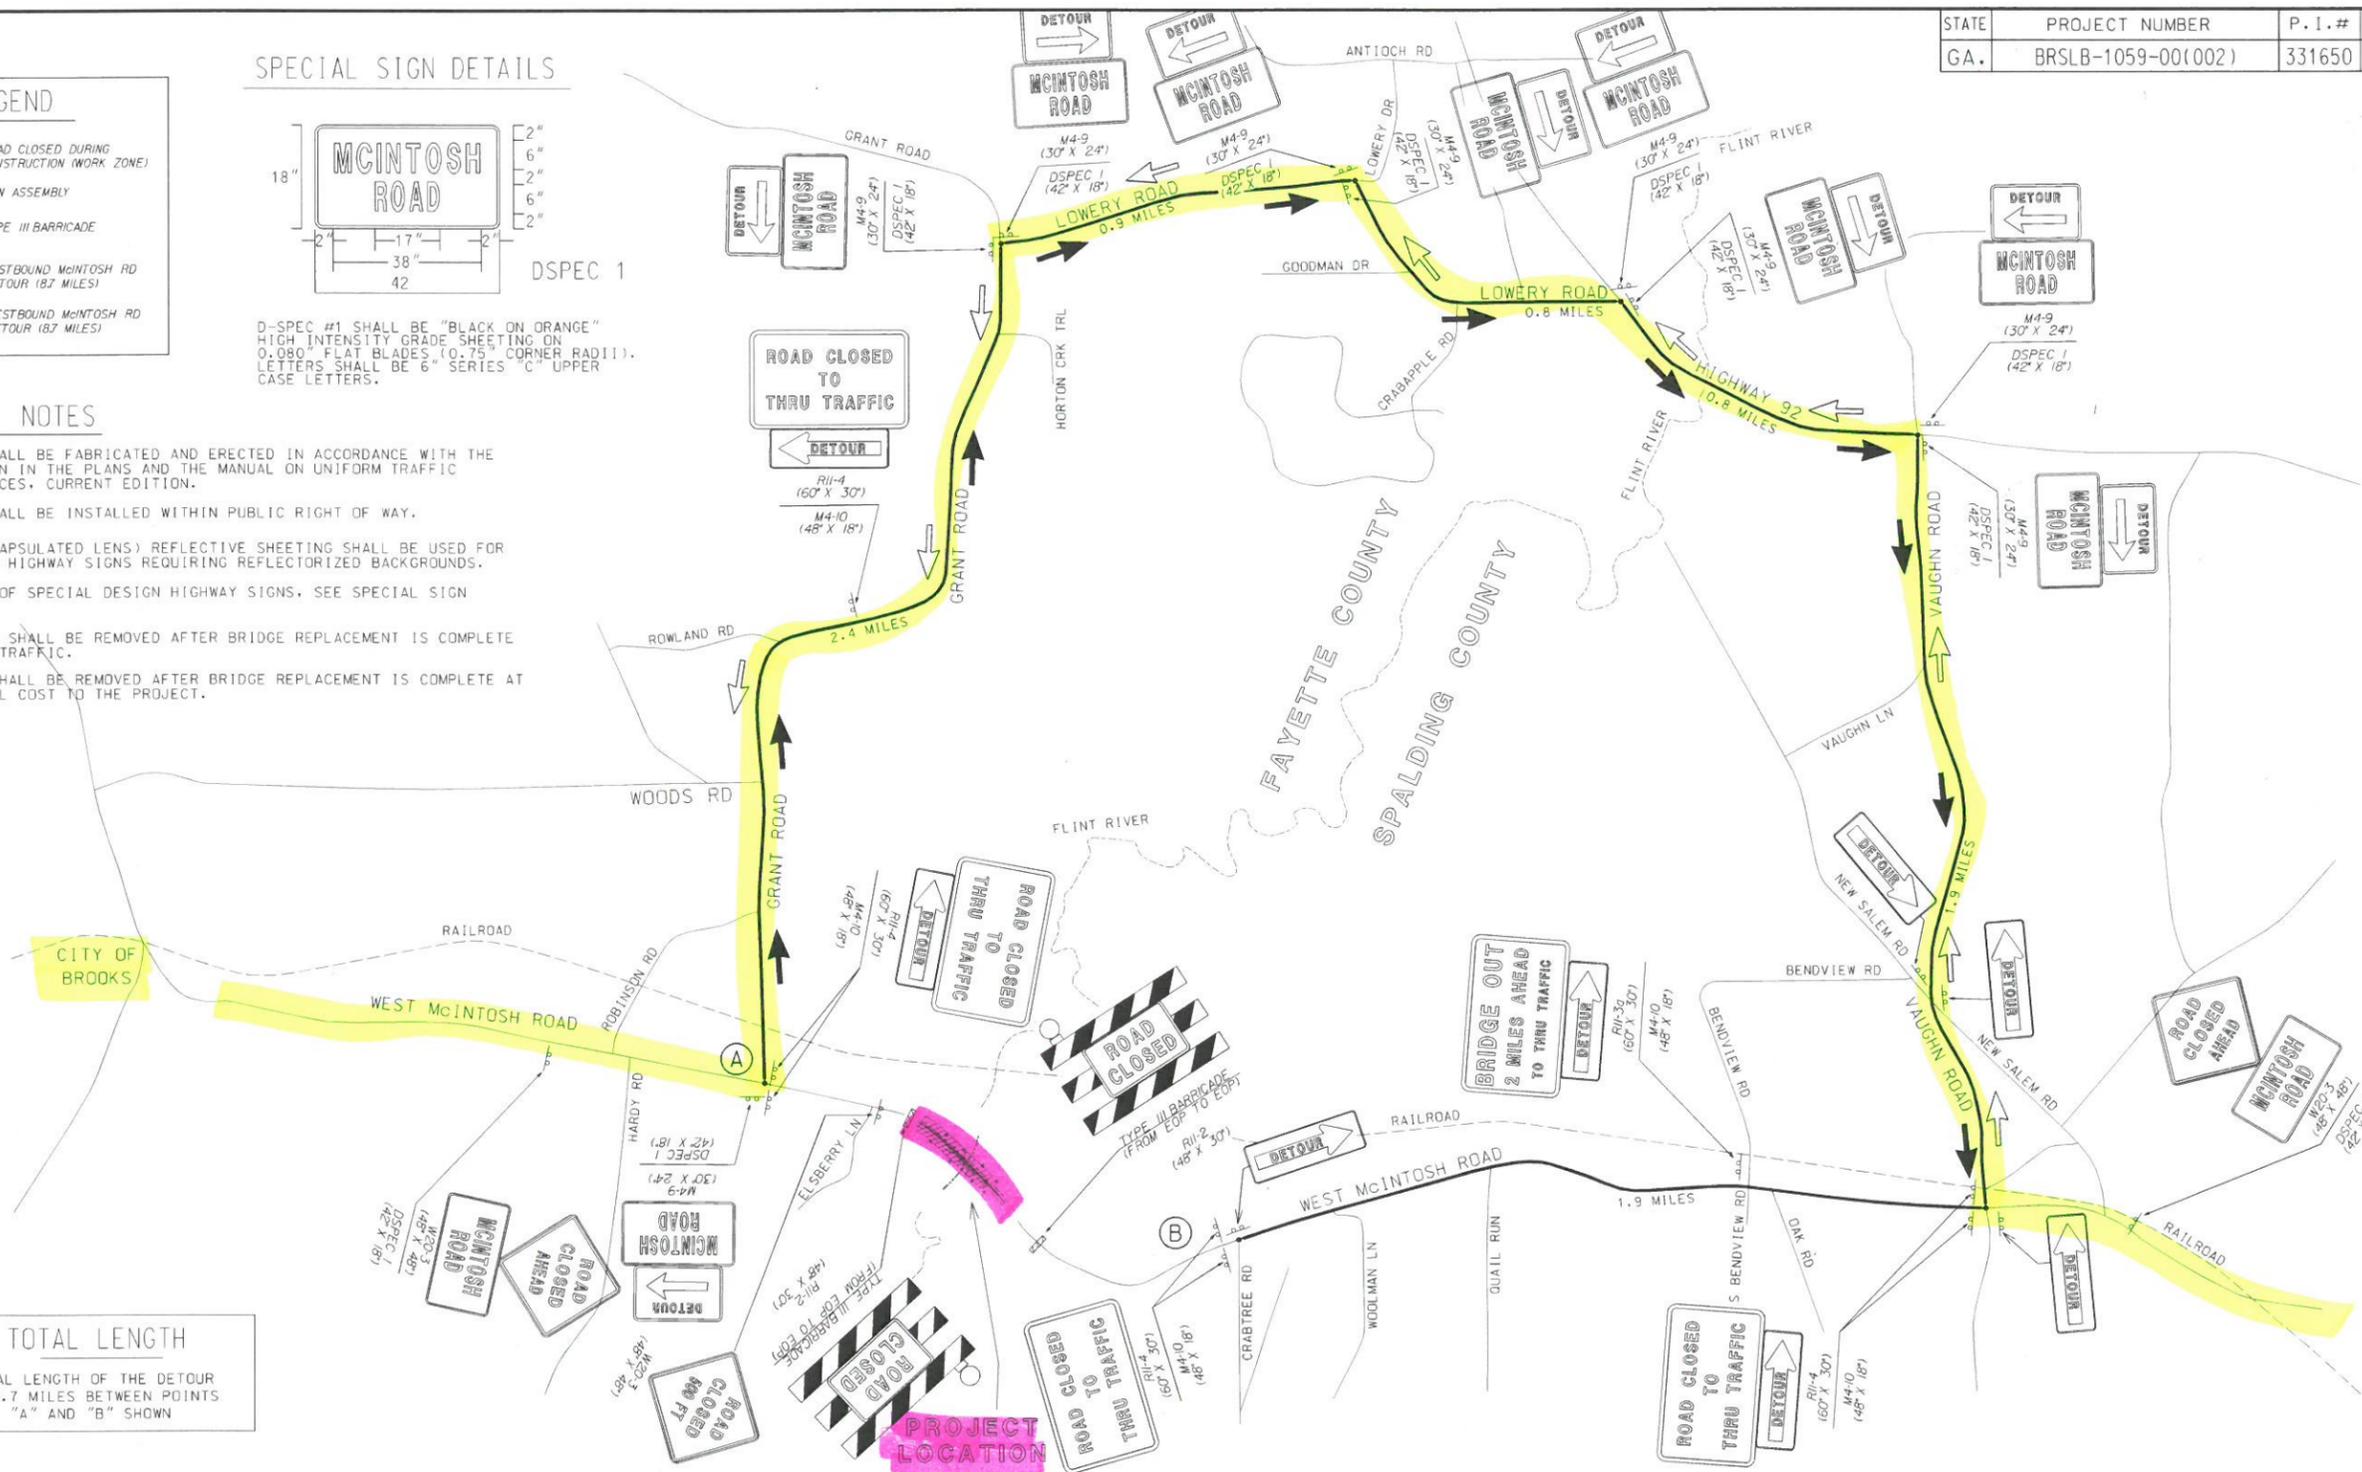

**V&M**  
Vaughn & Melton  
Consulting Engineers, Inc.  
Engineering - Surveying  
300 Chestnut Center Blvd. Suite 325  
Kennesaw, Georgia 30144  
TEL: (770) 527-5555 FAX: (404) 527-3594

**DOT**  
GEORGIA DEPARTMENT OF TRANSPORTATION  
SCALE IN FEET  
0 1000 2000 4000

REGISTERED PROFESSIONAL ENGINEER  
PAUL K. HAMMON  
No. 031249

DATE	REVISIONS	DATE	REVISIONS
6/30/14	(R/W) CO. COMMENTS 5/27/14		
8/20/14	(R/W) CHANGED L.D. FROM 3 TO 4		
9/03/14	(LMT) CHANGED FROM 3:1 TO 2:1 SLOPE		

FAYETTE COUNTY  
GEORGIA  
STAGING & DETOUR PLAN  
PROJECT: McIntosh Road Bridge Replacement  
COUNTY: FAYETTE & SPALDING  
DATE: 02-18-2015  
DRAWING NO. 20-001