


DIMENSION	ARTERIAL	COLLECTOR	LOCAL
A	1.5"	1.5"	1.5"
B	2"	2.5"	2"
C	3"	-	-
D	8"	8"	** 6"
E	50'	40'	30'
F	*	*	12'
G	10'	8'	6'

\* SEE SEC. 8-48(2) FOR PAVEMENT WIDTH  
 \*\* 10" OF GAB REQUIRED UNDER CUL-DE-SACS

A-RECYCLED ASPHALTIC CONCRETE 9.5mm SUPERPAVE  
 GP 2 ONLY, INCL BITUM & H LIME  
 B-RECYCLED ASPHALTIC CONCRETE 19mm SUPERPAVE  
 GP 1 OR 2, INCL BITUM & H LIME

C-RECYCLED ASPHALTIC CONCRETE 25mm SUPERPAVE  
 GP 1 OR 2, INCL BITUM MATL & H LIME  
 D- GRADED AGGREGATE BASE (GAB) OR  
 SOIL CEMENT STABILIZED BASE,

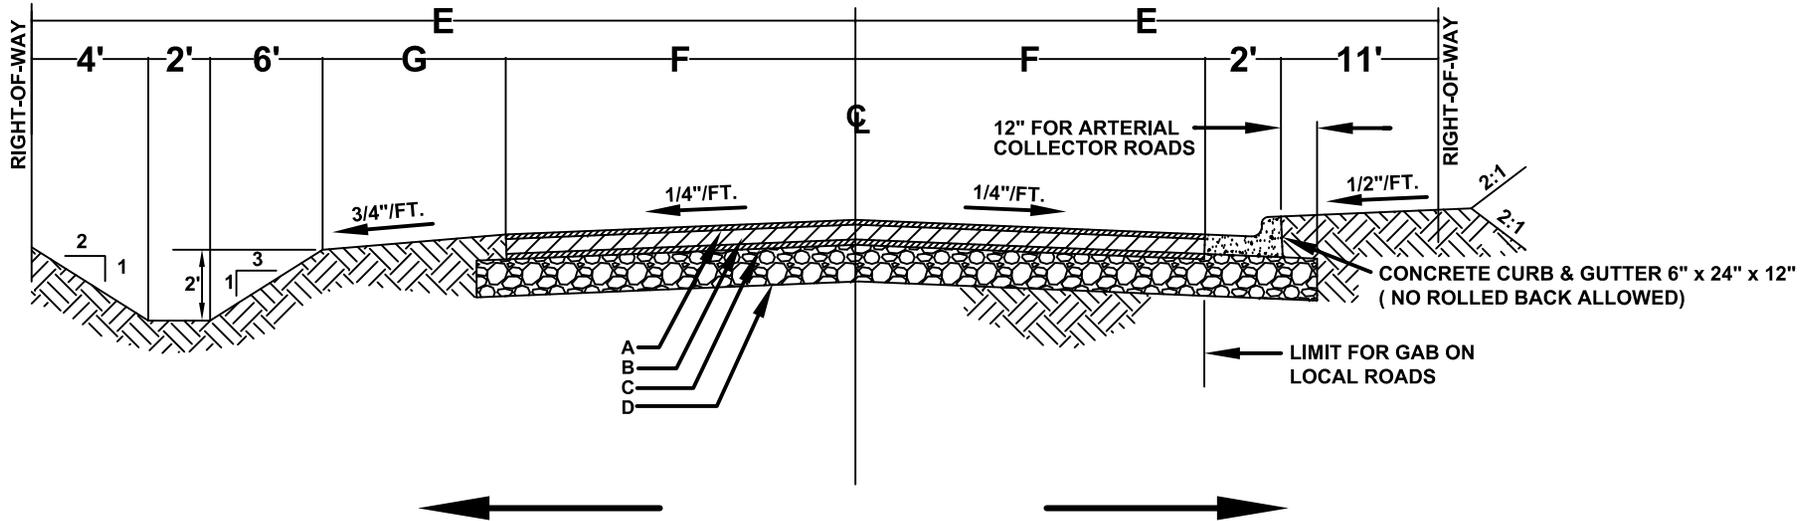

TYPICAL HALF ROADWAY SECTION W/ DITCHES

TYPICAL HALF ROADWAY SECTION W/ CURB AND GUTTER

FAYETTE COUNTY, GEORGIA  
 ENGINEERING DEPARTMENT  
 TELEPHONE: 770.460.5730 EXT. 5410  
 WEBSITE: www.fayettecountyga.gov

FAYETTE COUNTY  
 TYPICAL ROAD CROSS SECTION  
 FIGURE 8-49(4)

NO.	DATE	BY	REVISIONS
01	02/2017	JLR	ASPHALT

DRAWN BY: JJG

SCALE: NTS

DATE: SEPTEMBER 27, 2006