


GENERAL NOTES:

1. ALL STRIPING TO MEET GA D.O.T. SECTION 653, THERMOPLASTIC TRAFFIC STRIPING.
2. ALL STRIPING TO BE WHITE UNLESS NOTED DIFFERENTLY ON DETAIL.
3. WHEN NECESSARY, REMOVE ALL EXISTING STRIPING BY GRINDING.
4. ALL SIGNAGE TO CONFORM WITH THE STANDARDS GIVEN IN THE MANUAL FOR UNIFORM TRAFFIC CONTROL DEVICES.
5. CROSS SLOPE OF DECELERATION AND ACCELERATION LANES SHALL HAVE A MINIMUM SLOPE AWAY FROM EXISTING TRAFFIC LANES OF 1/4" PER FOOT, EXCEPT WHERE EXISTING ROADWAY IS SUPER-ELEVATED, THEN SUPERELEVATION CROSS SLOPE SHALL BE MATCHED.

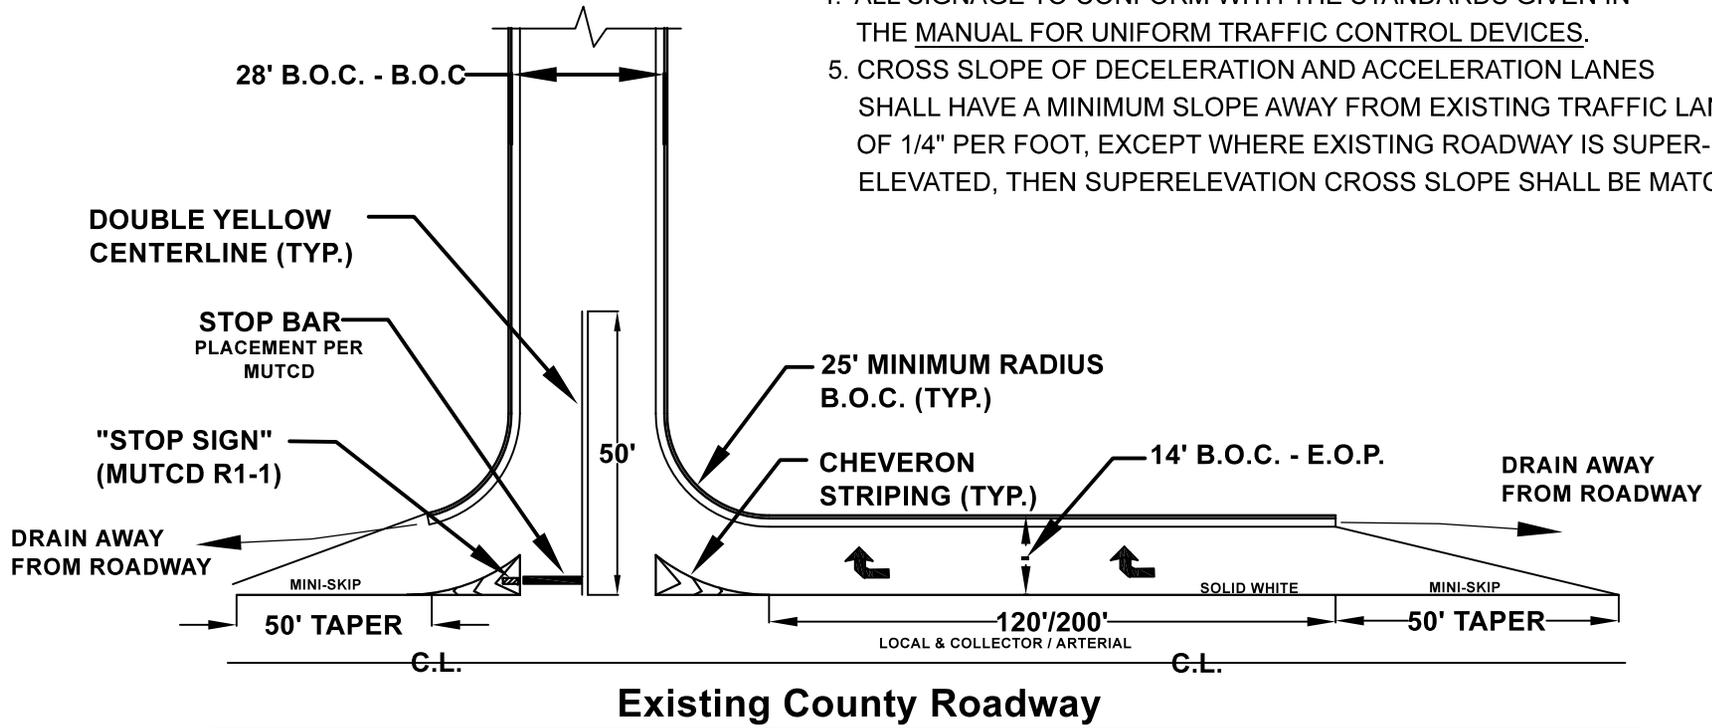

FAYETTE COUNTY, GEORGIA
 ENGINEERING DEPARTMENT
 TELEPHONE: 770.460.5730 EXT. 5410
 WEBSITE: www.fayettecountyga.gov

**SUBDIVISION ENTRANCE
 SIGN & STRIPING DETAIL**

NO.	DATE	BY	REVISIONS

DRAWN BY: JJG

SCALE: NTS

DATE: SEPTEMBER 11, 2006