

February 25, 2020

Subject: ITB #1769-B: Fayette County Sheriff's Office Jail Lobby Renovation - Addendum #1

Gentlemen/Ladies:

Below, please find responses to questions, clarification, or additional information for the above referenced Invitation to Bid. You will need to consider this information when preparing your bid.

- 1. Do you have a take-off done for how much masonry sand will be needed? Calculating the amount of sand needed will be the responsibility of the contractor.
- 2. When will the finish schedule will be distributed? Per reviewing the specifications for the finishes on flooring base, architectural woodwork, painting, etc. it states to "See Drawings for Finish Selections".

See Revised drawings and finishes schedule on drawing A101. (Attachment 1)

- 3. May we use part of the parking lot for staging and laydown? Yes.
- Will we need to move any of the ceiling sprinklers?
 For the purposes of the bid no sprinkler heads will be moved.
- 5. Are we allowed to come back and look at the site after this meeting? Yes – please make yourself know to the Officer on the front desk.
- 6. Do we have to utilize the cost breakdown sheet? For the sake of consistency, please enter all prices on the cost breakdown sheet provided. You may include any additional information on the exceptions page.
- 7. Does the tile floor extend under the counter? Yes the quarry tile extends under the desk
- 8. Will we be keeping the existing floor tile? Yes
- 9. Will you be providing specs for the electrical outlets? No – there is minimal electrical work.

10. Will we need to install electrical outlets in the newly created space?

The county will be extending the existing electrical outlet.

11. Will we be reusing the walk-thru scanner?

Yes. It can be unplugged and moved.

12. Does this require a commercial general contractor's license as the prime bidder to bid?

A valid General Contractor License is required.

13. Is there any ACM test report available?

No - there is no Asbestos related materials in the building.

14. Please confirm the glazing type and frame needed for bulletproof windows-(1) 34" x 44" & (5) 68" x 44" Fixed windows. We could not find specs related to these windows.

Find attached specifications for bullet proof windows from Chicago Bullet Proof Systems. (Attachment 2)

15. Will the scope of electrical/low voltage and related specs be provided along with light fixture schedule? There is only lighting spec available in the manual. Is the owner relocating camera?

The camera is being relocated by the client. No electrical or low voltage specs will be provided other than what is shown on the drawings.

16. Is the GC making any changes to sprinkler and alarm system? If yes, could you please provide the related plans.

No changes to sprinkler or alarm system

17. Are we removing flooring in the bathroom only? Yes

18. Is there any fixed duration for work?

No – but the Sheriff's Office would prefer for the work to be completed as quickly as possible.

19. Please review the attached specs for the Bullet Proof windows and Bullet Resisting Doors. The brochure from Chicago Bullet Proof is for your reference. (Attachment 3)

Received by (Name):_____ Company_____

Note: If this addendum is not returned to the Fayette County Purchasing Department or if it is returned not signed, responding individuals, companies or other organizations will

still be responsible for the requirements of this addendum and the specifications or changes herein.

The opening date for this ITB has not changed. **The opening time and date are 3pm**, **Tuesday**, **March 3**, **2020**. Bids must be received by the Purchasing Department at the address above, Suite 204, at or before the opening date and time.

The deadline for inquiries has passed, so the Purchasing Department will not be able to accept any additional questions after this time.

If you have questions, please contact Natasha Duggan, Contract Administrator at (770) 305-5150 fax (770) 719-5534 or email at <u>nduggan@fayettecountyga.gov</u>.

Sincerely,

Ted L. Burgess Director of Purchasing

PROPOSED PROJECT FOR: Fayette County Jail Renovation 145 Johnson Ave, Fayetteville, GA 30214

09.27.2019 FOR PERMIT

OWNER

ANTHONY RHODES 145 Johnson Ave Fayetteville, GA 30214 PHONE: 770.716.4720 CONTACT:

ARCHITECT

Newnan, GA 30263 PHONE: 770.683.9170 CONTACT: jschlumper@kaod.com koldham@kaod.com

GENERAL NOTES

THE GC SHALL BE RESPONSABLE FOR FIELD VERIFTYING ALL DIMENSIONS AND CONDITIONS OF CONTRACT DOCUMENTS PRIOR TO ORDERING ALL MATERIALS AND PROCEEDING WITH THE WORK. THE GC IS TO NOTIFY THE ARCHITECT OF ALL DISCREPANCIES, AND QUESTIONS AND OBTAIN REQUIRED CLARIFICAITON PRIOR TO PROCEEDING WITH THE WORK.

DO NOT SCALE THE DRAWINGS. DIMENSIONS GOVERN.

ALL PLUMBING CHASES ARE TO BE VENTED INTO SOFFITS WHERE POSSIBLE AND REQUIRED WHERE UNVENTED SOFFITS ARE INDICATED, REFER TO ELEVATIONS FOR LOCATIONS.

4. GC SHALL PROVIDE AND INSTALL EQUIPMENT AND/OR APPLIANCES SPECIFIED UNLESS OTHERWISE NOTED. GC SHALL PROVIDE INSTALLATION OF OWNER FURNISHED EQUIPMENT AND/OR APPLIANCES WHERE DESIGNATED. GC TO VERIFY WITH OWNER ALL PLUMBING AND ELEC. REQUIREMENTS FOR OWNER FURNISHED EQUIPMENT AND/OR APPLIANCES.

GC TO UNDERCUT DOORS AS REQUIRED FOR FLOOR FINISHES, BUT NO MORE THAN CODE ALLOWS FOR RATING REQUIREMENTS. VERIFY ALL UNDERCUT LOCATION WITH ANY NOTED REQUIREMENTS. VERIFY ALL UNDERCUT LOCATION WITH ANY NOTED REQUIREMENTS PER MECHANICAL DRAWINGS.

PROVIDE BRACKING ABOVE GLAZED OPENING FRAMES, CEILING HEIGHT PARTITIONS WHEN LONG UNBRACED LENGTHS OCCUR AND AT ALL DOORS AND GLAZED OPENING JAMBS AND MULLIONS IN ACCORDANCE WITH MANUFACTURES SPECIFICATIONS.

FLOOR TOLERANCEI IN LAYOUT OUT AND DETAILING THE WORK TO BE COMPLETED, CONSIDERATION SHALL BE GIVEN TO VARIATIONS IN THE FLOOR LEVELNESS RESULTING FROM CONTRUCTION QUALITY AND LIVE/ DEAD LOADS IMPOSED ON THE STRUCTURE. FIELD VERIFICATIONS SHALL BE MADE OF CONDITIONS TO VERIFY CONSTRUCTION TOLERANCES. ALIGHMENT OF DOOR HEADS AND OTHER HORIZONTAL ELEMENTS SHALL BE MAINTAINED AT A CONSTANT LEVEL AND SHALL NOT FOLLOW VARIATIONS IN FLOOR PLANE.

ALL WOOD USED AS STUDS, BLOCKING, OR BRACING SHALL BE FIRE TREATED AS REQUIRED BY CODE. CONTRACTOR IS RESPONSIBLE FOR PROVIDING ALL NECESSARY BLOCKING TO ACCOMMODATE INTERIOR FINISHES AND EQUIPMENT AS DESCRIBED IN THE DOCUMENTS.

"TYPICAL" MEANS THE REFERENCED DETAIL SHALL APPLY FOR ALL SIMILAR CONDITIONS UNLESS NOTED OTHERWISE.

10. ALL HEIGHTS FOR HANDICAP ELEMENTS ARE TO BE IN ACCORDNACE WITH THE ADA FOR MAKING FACILITIES ACCESSIBLE AND USABLE FOR PHYSICALLY HANDICAPPED PEOPLE. THE GC IS RESPONSIBLE FOR COORDINATION AND PROPER INSTALLATION OF ALL RELATED ELEMENTS.

11. FURNISH ACCESS PANELS IN WALLS AND NON-ACCESSIBLE TYPE CEIINGS WHERE SERVICE OR ADJUSTMENT TO MECHANICAL, PLUMBING, AND ELECTRICAL EQUIPMENT MAY BE REQUIRED. ACCESS PANELS SHALL BE EQUAL IN FIRE RATING TO SURFACE IN WHICH THEY OCCUR. REFER TO CONSULTANT DRAWINGS FOR ANY SPECIFIC REQUIREMENTS. FINAL LOCATIONS OF PANELS NOT SHOWN ON ARCHITECTURAL CEILING PLANS SHALL BE APPROVED BY THE ARCHITECT.

12. PROVIDE CONTROL HOINTS IN GYPSUM WALL BOARD SURFACES AS REQUIRED BY MANUFACTURERS SPECIFICATIONS.

13. ALL EXTERIOR LUMBER EXPOSED TO MOISTURE SHALL BE PRESSURE TREATED, UNLESS OTHERWISE SPEIFIED ON PLANS.

14. THE CONTRACTOR IS RESPONSIBLE FOR ALL MECHANICAL AND ELECTRICAL ITEMS INDICATED ON ALL CONSTRUCTION DOCUMENTS. ALL ITEMS INDICATED ON ANY DRAWING ARE TO BE INCLUDED AS A COMPLETE SYSTEM.

15. WHERE ELECTRICAL, MECHANICAL, AND/OR OTHER WALL MOUNTED DEVICES OCCUR AT THE SAME LOCATION BUT AT DIFFERENT HEIGHTS, THEY SHALL BE CENTERED ABOVE EACH OTHER.

16. OWNER HAS FINAL APROVAL OF BUILDING MATERIALS, FINISH CHOICES, AND FIXTURE AND APPLIANCE CHOICES.

17. CONTRACTOR WILL BE RESPONSIBLE FOR ACQUIRING AND FOLLOWING MANUFACTURERS SPECIFICATIONS FOR ALL EQUIPMENT, MATERIALS, AND CONSTRUCTIONS SYSTEMS.

18. CONTRACTOR WILL BE RESPONSIBLE FOR ALL TEMPORARY STRUCTURE FOR WEATHERPROOFING, SECURITY, PRIVACY, AND SUPPORT.

-19.----ALL ADVERSE CONDITIONS OF SITE AND BUILDING DISCOVERD DURING WORK MUST BE REPORTED TO THE OWNER/ARCHITECT IMMEDIATELY.

GENERAL NOTES (CONT.) 20. CONTRACTOR WILL BE RESPONSIBLE FOR THE DISPOSAL OF AL

CONSTRUCTION DEBRIS

23. CONTRACTOR MUST LOCATE AND MARK ALL EXISTING UTILITIES PRIOR TO

CONSTRUCTION AND/OR DEMOLITION.

24. ALL UTILITIES AND EQUIPMENT WILL BE TESTED AND PROVED IN WORKING ORDER BEFORE JOB IS DEEMED COMPLETE.

25. CONSTRUCTION SHALL CONFORM TO THE REQUIREMENTS OF GOVERNING FEDERAL, STATE, AND LOCAL CODES.

26. CONTRACTOR IS RESPONSIBLE FOR OBTAINING ANY OTHER REQUIRED STRUCTURAL, ELECTRICAL, MECHANICAL, PLUMBING, AND/OR CIVIL INFORMATION NOT INCLUDED IN THE FINAL DRAWINGS.

27. PARTITIONS ARE DIMENSIONED TO FACE OF STUD UNLESS NOTED OTHERWISE. DIMENSIONS SHOWN ON DRAWINGS SHALL BE CONSIDERED CRITICAL. IT SHALL BE THE RESPONSIBILITY OF THE CONTRACT TO NOTIFY THE ARCHITECT OF DEVIATIONS IN THE PLACEMENT OF WORK PER THESE DIMENSIONS.

28. SEPARATE DISSIMILAR METALS AS DIRECTED TO PREVENT GALVANIC ACTION.

29. THE DRAWINGS ILLUSTRATE GENERAL WORK SCOPE REQUIREMENTS AND DO NOT ELABORATE ON INSTALLATION TECHNIQUES. WORK PERFORMED SHALL MEET OR EXCEED INDUSTRY STANDARDS, BE PERFORMED IN ACCORDANCE WITH MANUFACTURES RECOMMENDATIONS, AND SHALL CONFORM TO ALL APPLICABLE BUILDING CODES.

30. REFER TO INDIVIDUAL SHEETS FOR NOTES RELATED TO SPECIFIC PARTS OF THE WORK.

31. COORDINATE ALL PLACEMENT AND SIZING OF STEEL MEMBERS & STRUCTURAL COMPONENTS W/ STRUCTURAL DRAWINGS.

32. SPRINKLER AND ALARM MODIFICATIONS TO BE REVIEWED AND APPROVED BY CITY OF NEWNAN FIRE MARSHAL.

KIP OLDHAM 75 Jackson St, Suite 401 **PROJECT MANAGER** TIM SYMONDS

tims@morganmillconsulting.com

412 Morgan Mill Rd

PHONE: 404.392.5791


Brooks, GA 30205


CONTACT:

21. ALL MATERIALS STORED ON SITE MUST BE SECURED BY CONTRACTOR.

22. ALL MATERIALS STORED OFF SITE SHALL BE STORED IN A BONDED WAREHOUSE


ARCHITECTURAL SYMBOLS

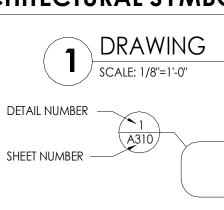


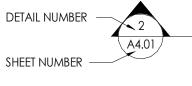

CEILING TYP

SECTION SYMBOL

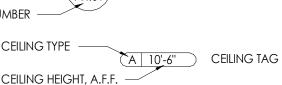

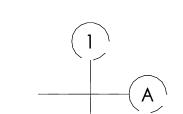


COLUMN GRID

DRAWING TITLE


DETAIL/CALL-OUT SYMBOL

ELEVATION TAG

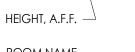


ROOM NAME · CHILDRENS

ROOM NUMBER -

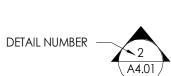



ROOM TAG

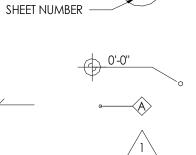

IC



(113)

 $\langle \mathsf{A} \rangle$

DIMENSION LINE -FROM FACE OF STUD TO CENTERLINE OF COLUMN

DIMENSION LINE -

TO FACE OF STUD

1' - 0"

FROM FACE OF STUD

SPOT ELEVATION WALL TYPE **REVISION TAG** KEYNOTE TAG


RR ACCESSORY TAG CHANGE IN ELEVATION

INTERIOR ELEVATION

DOOR TAG

WINDOW TYPE

LOCATION MAP

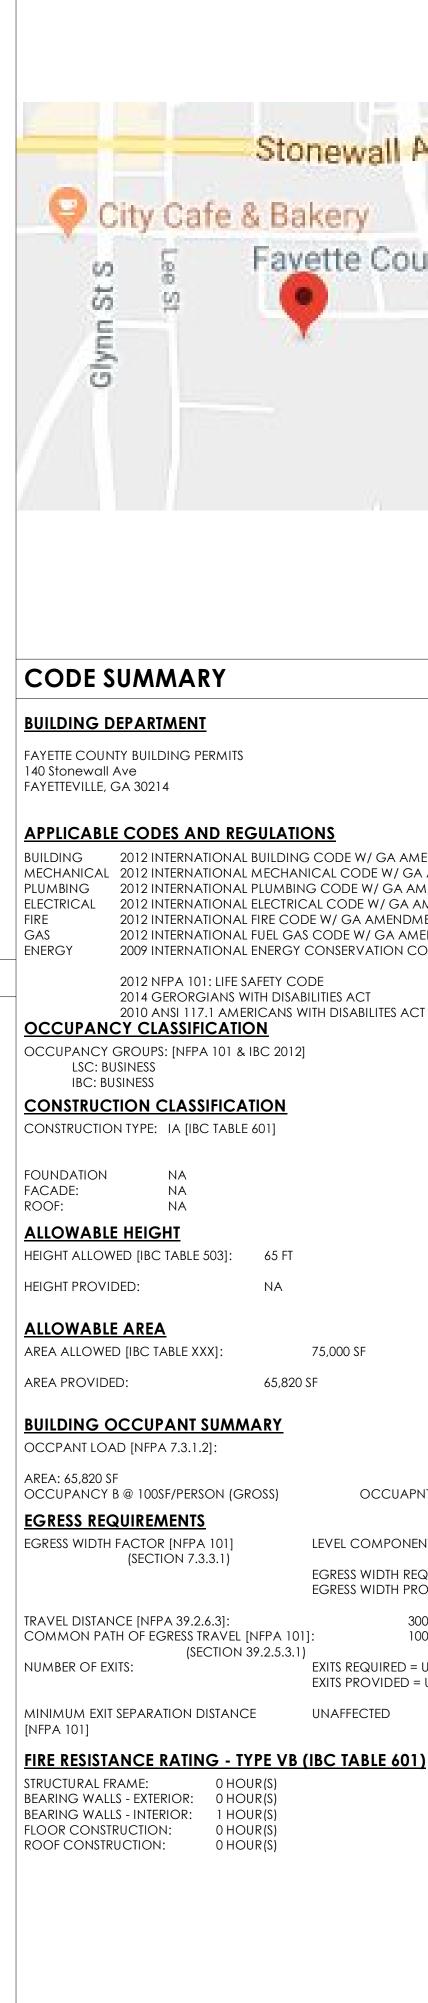

	DRAV	VING INDE	X			
E	SHEET #		SHEET NAME	08-29-2019 SCHEMATIC DESIGN	01-22-2020 REVISION	arcl inte tow
AVEE E		GENERAL				
2	T001		Δ1		D	
ounty Jail	D001 LS001	DEMO PLAN LIFE SAFETY PLAN				
	A101 A201 A301	FLOOR PLAN REFLECTED CEILIN BUILDING SECTIO) •))	KA
	A401	WALL SECTIONS				75 Jac Newn Teleph
	Att	achment 1				Fax: (7 E-Mail Web S PRINT
						DATE 08-29 09-27
						 This draw
Amendments / Ga Amendments A Amendments GA Amendments Ndments Amendments N CODE W/ GA AMENDMENTS						Inis and w Inc and n the Archi
ACT						
JAPNT LOAD: 659 PEOPLE						Fay
DNENTS= 0.2"/ PERSON I REQURED= 13.18" (36 MIN)						Fay Jail
1 PROVIDED= 540" 300'-0"						Fay
100'-0" D = UNAFFECTED ED = UNAFFECTED						
501)						Fay She
						СОММ
						1960.
						SHEET T
						SHEET N
						T(
						NOT ISSUE

kson st., suite 401 an, Georgia 30263 one: (770) 683-9170 70) 683- 9171

info@kaod.com te: www.kaod.co COMMENT 2019 SCHEMATIC DESIG 2019 FOR PERMIT

ing is property of K.A. Oldham Design ay not be reproduced or used without tect's written permission. (c) 2019

ette County Renovation

45 Johnson Ave, vetteville, GA 30214

Prepared for

ette County eriff's Office

AISSION NO:

00


ITLE:


SHEET

ED FOR CONSTRUCTION

DEMO EXISTING BATHROOM WALLS, DOOR FRAME & PLUMBING FIXTURES

DEMO EXISTING MILLWORK, IT, & POWER CONNECTED TO DESK

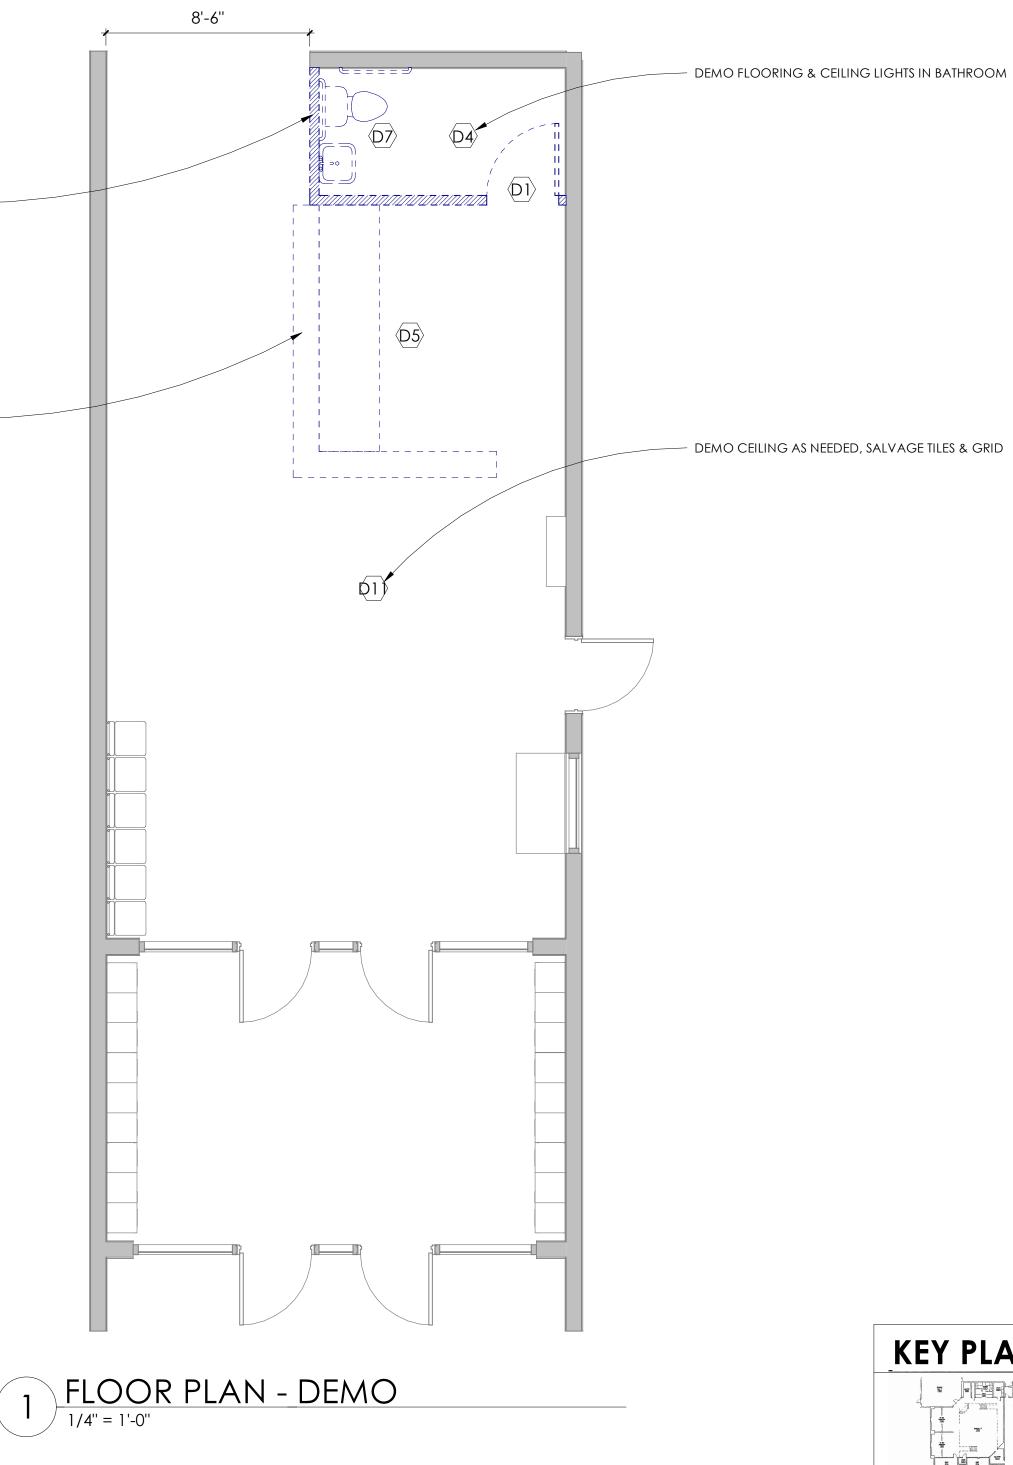

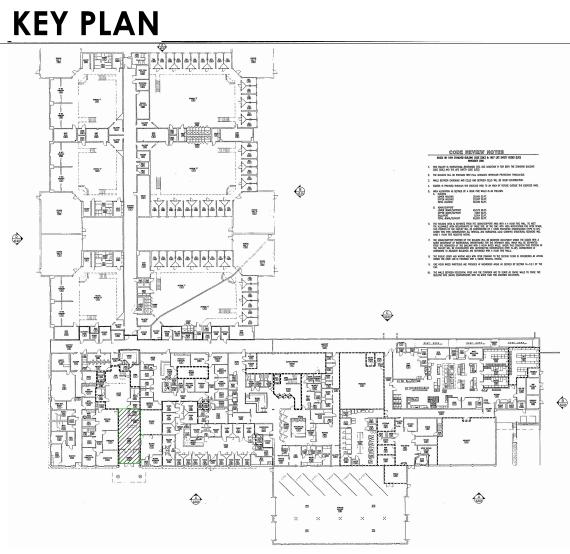

DEMOLITION NOTES

DEMOLITION WORK SHOWN IS ASSUMED TO BE CORRECT BASED ON EXISTING DRAWINGS AND INSPECTIONS. REFERENCE WAS GIVEN TO SHOW AS MANY SURVEYED ITEMS AS POSSIBLE TO ASSIST THE GC IN UNDERSTANDING THE DEMOLITION SCOPE. DEMOLITION DRAWINGS ARE NOT INTENDED TO REFLECT ALL CONDITIONS. GC IS RESPONSIBLE FOR PERFORMING THE INDICATED DEMOLITION WORK EVEN IF ACTUAL CONDITIONS DIFFER FROM WORK SHOWN ON DRAWINGS.

RELAY ALL CONFLICTS DETERMINED DURING THE COURSE OF BIDDING AND CONSTRUCTION IMMEDIATELY TO THE ARCHITECT IN WRITING.

3. ALL CONSTRUCTION ITEMS SHOWN DASHED AND ITEMS ATTACHED WITHIN THE CONSTRUCTION OF EACH ITEM ARE TO BE DEMOLISHED AND REMOVED FROM THE SITE.

4. ASBESTOS/HAZARDOUS MATERIALS: IF DURING THE COURSE OF DEMOLITION, QUESTIONS ARISE REGARDING THE POSSIBLE PRESENCE OF UNKNOWN HAZARDOUS MATERIALS, THE GC SHALL IMMEDIATELY NOTIFY THE ARCHITECT IN WRITING.

5. VERIFY ALL PLUMBING INVERTS AND ALL EXISTING UTILITY LOCATIONS PRIOR TO THE START OF DEMOLITION, INCLUDING UNDERGROUND AND OVERHEAD LINES. UTILITIES MAY REQUIRE RELOCATION TO AVOID CONFLICT WITH NEW CONSTRUCTION.

6. ABANDON EXISTING PLUMBING BELOW FLOOR AND CAP 6" BELOW SLAB. FULLY REMOVE ANY PLUMBING IN AREAS WHERE FLOOR IS TO BE COMPLETELY REMOVED.

7. ANY UTILITY SYSTEMS REQUIRED TO REMAIN ACTIVE DURING THE COURSE OF NEW WORK SHALL REMAIN ACTIVE. IF CIRCUMSTANCES REQUIRE THE TEMPORARY INTERRUPTION OF ANY UTILITIES, THE GC SHALL NOTIFY, COORDINATE, AND RECEIVE PRIOR PERMISSION BEFORE ANY SHUTDOWN OF SERVICES.

8. UNLESS OTHERWISE NOTED, DOORS SCHEDULED TO BE REMOVED SHALL INCLUDE THE DOOR, FRAME, AND HARDWARE.

PROTECT ALL WALLS, CEILINGS, FLOORS, AND 9 STRUCTURAL COMPONENTS TO REMAIN FROM DAMAGE DURING DEMOLITION. GC SHALL REPLACE ANY ITEMS DAMAGED DURING CONSTRUCTION TO A FINISH AND MATERIAL QUALITY NOT LESS THAN EXISTING ADJACENT REMAINING WORK.

10. PRIOR TO CUTTING, DRILLING, OR AFFECTING ANY EXISTING STRUCTURAL MEMBERS NOT INDICATED, GC SHALL SUBMIT NOTIFICATION TO THE OWNER, SPECIFYING LOCATION AND REQUESTING CONSENT TO PROCEED WITH THE CUTTING OR DRILLING.

11. PROVIDE TEMPORARY PROTECTION AS NECESSARY TO SEAL BUILDING FROM THE ELEMENTS AND MAINTAIN BUILDING SECURITY WHERE DEMOLITION IS INDICATED. NOTIFY THE ARCHITECT IN WRITING IF CERTAIN CONDITIONS REQUIRE EXISTING ELEMENTS TO REMAIN EXPOSED FOR LONG PERIODS OF TIME.

12. ALL MATERIAL SHOWN TO BE DEMOLISHED SHALL BE REMOVED FROM THE SITE AND DISPOSED OF OFF-SITE IN A TIMELY MANNER. GC SHALL NOT STOCKPILE DEMOLISHED MATERIALS ON SITE.

13. THE OWNER RESERVES THE RIGHT TO SALVAGE ANY ITEM WHETHER SHOWN ON DEMOLITION DRAWINGS OR NOT. AREAS TO BE DEMOLISHED SHALL BE SURVEYED BY THE OWNER AND THE OWNER SHALL SUPPLY A WRITTEN LIST OF ITEMS FOR SALVAGE NOT ALREADY SHOWN ON THE CONSTRUCTION DRAWINGS. THE GC SHALL BE RESPONSIBLE FOR THE REMOVAL, COLLECTION, AND SERRATION AS REQUIRED FOR SALVAGING, AND SHALL STORE ITEMS IN LOCATIONS AS DIRECTED BY THE OWNER.

14. GC IS RESPONSIBLE FOR ALL SHORING AND BRACING NECESSARY TO MAINTAIN STRUCTURAL INTEGRITY.

15. DEMO ANY ASSOCIATED PLUMBING, HVAC & ELECTRICAL REQUIRED TO ACCOMPLISH INTENDED FINAL PLANS.

DEMOLITION LEGEND

- - - EXTENTS TO BE DEMOLISHED FROM TOP OF - ---- SLAB TO TOP OF PARTITION. LIMIT DEMO TO PART OF WALL OR ELEMENT DIMENSIONS INDICATE

- $\langle D1 \rangle$ EXISTING DOOR AND FRAME TO BE REMOVED
- $\langle D2 \rangle$ EXISTING WINDOWS TO BE REMOVED
- **D**3 EXISTING PTAC'S TO BE REMOVED
- $\langle D4 \rangle$ EXISTING FLOORING MATERIAL TO BE REMOVED
- (D5) EXISTING MILLWORK TO BE REMOVED
- $\langle D6 \rangle$ EXISTING FURNITURE TO BE REMOVED
- $\langle D7 \rangle$ EXISTING PLUMBING FIXTURES TO BE REMOVED
- (D8) EXISTING WINDOW TO BE REMOVED
- D9 EXISTING PHONE TO BE SALVAGED
- Ø10 EXISTING LIGHT FIXTURES TO BE REMOVED
- EXISTING CEILING TO BE DEMOED TO BOTTOM OF TRUSS Q1)

chitecture teriors own planning



14 E ast Washington Street Newnan, Georgia 30263 Telephone: (770) 683-9170 Fax: (770) 683- 9171 E-Mail: info@kaod.com Web Site: www.kaod.com

PRINTED	
DATE	COMMENTS
08-29-2019	SCHEMATIC DESIGN SET
09-27-2019	FOR PERMIT

This drawing is property of K.A. Oldham Design, Inc and may not be reproduced or used without the Architect's written permission. (c) 2019

Fayette County **Jail Renovation**

145 Johnson Ave, Fayetteville, GA 30214

Prepared for

Fayette County Sheriff's Office

COMMISSION	NO

1960.00


SHEET TITLE:


DEMO PLAN

SHEET NO:

D001 NOT ISSUED FOR CONSTRUCTION



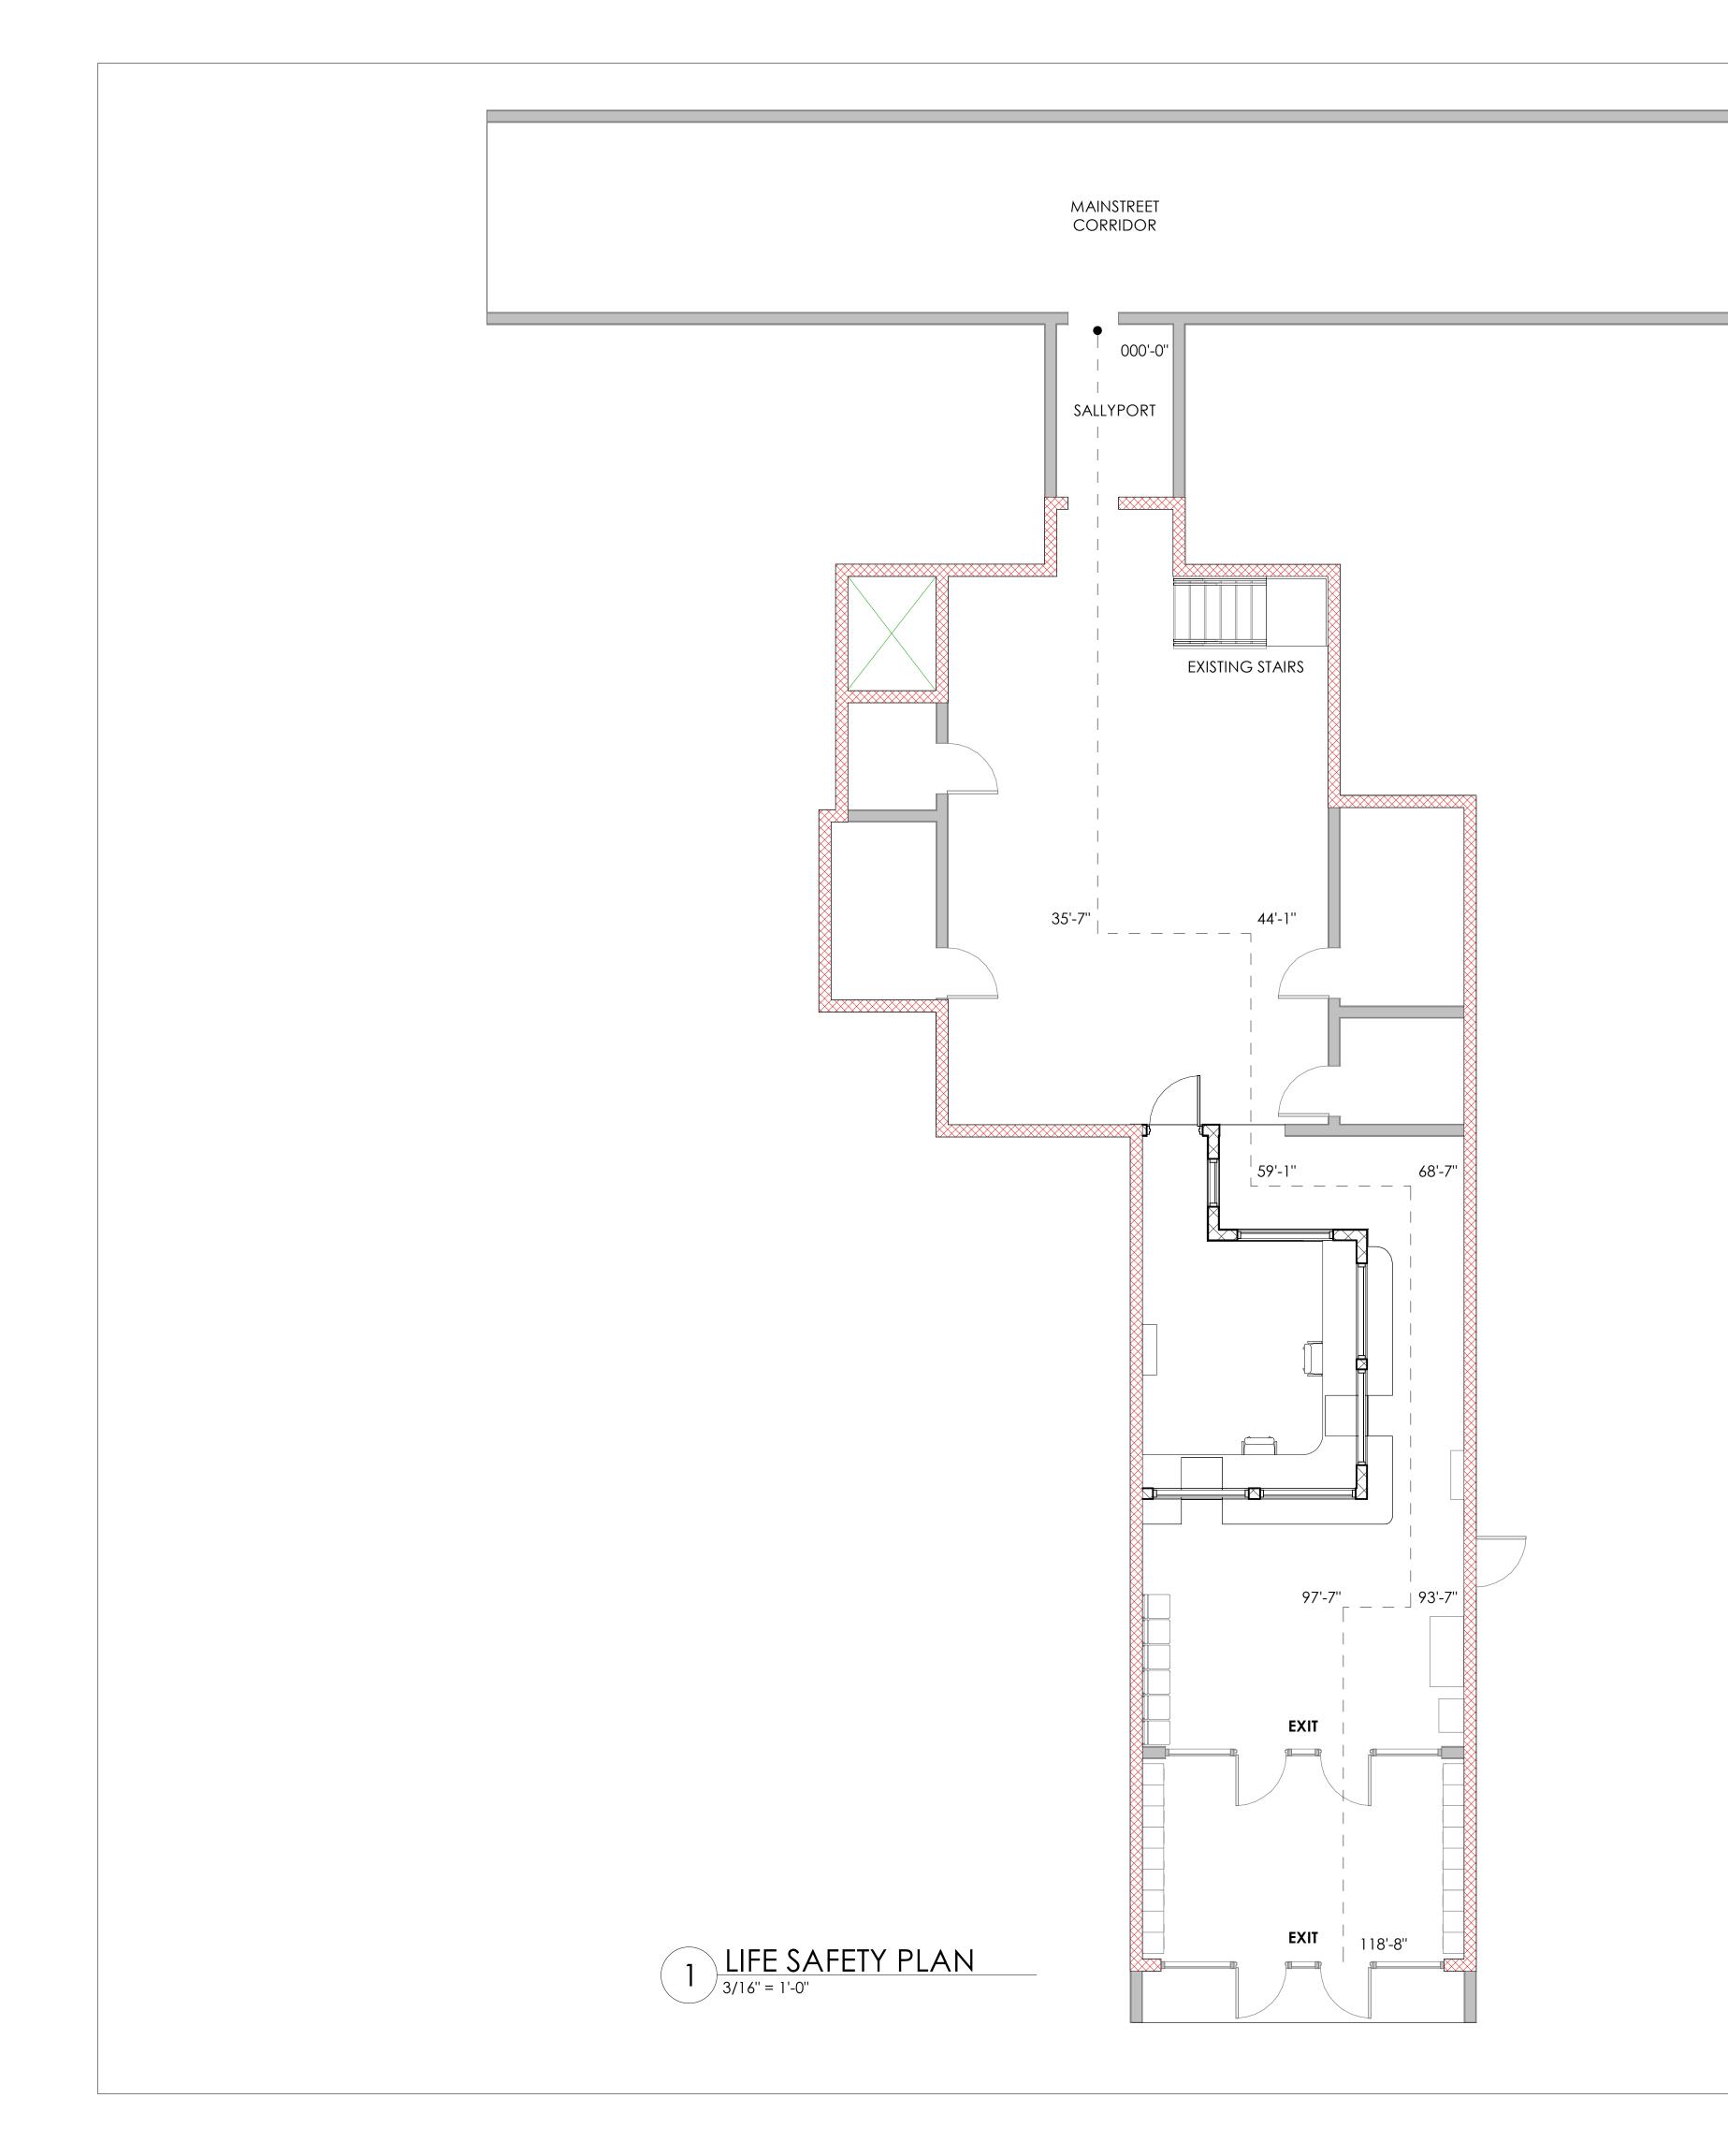

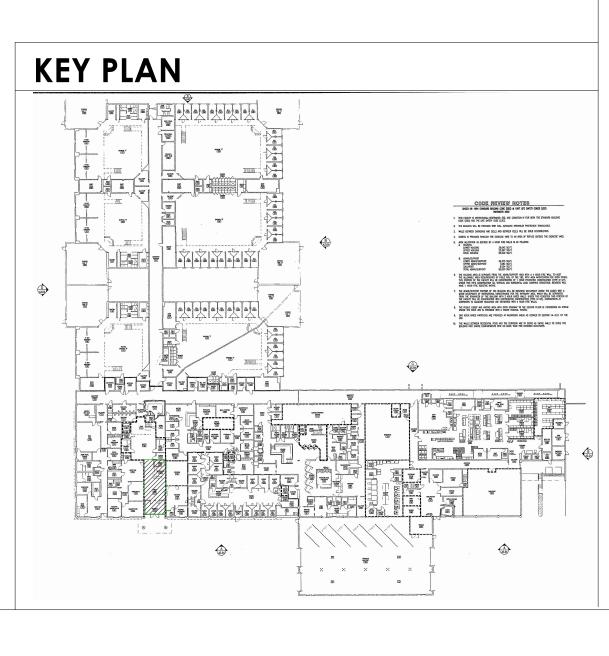

EGRESS REQUIREMENTS

EGRESS WIDTH FACTOR (NFPA 101 TABLE 7.3.3.1):

LEVEL COMPONENTS = 0.2" PER PERSON EGRESS WIDTH REQUIRED = 13.18" (36" MIN) EGRESS WIDTH PROVIDED = 540"

TRAVEL DISTANCE (NFPA 101): COMMON PATH OF EGRESS TRAVEL (NFPA 101): DEAD-END CORRIDOR (NFPA 101)

EGRESS PATH OF TRAVEL AGGREGATE LENGTH OF TRAVEL 000'-0'' EXIT EMERGENCY EXIT LIGHT

1-HR RATED ASSEMBLY (UL-305)

Web Site: www.kaod.com

Fax: (770) 683- 9171 E-Mail: info@kaod.com

14 E ast Washington Street Newnan, Georgia 30263 Telephone: (770) 683-9170

K A Oldham Design, Inc

rchitecture

town planning

nteriors

PRINTED	
DATE	COMMENTS
08-29-2019	SCHEMATIC DESIGN SET
09-27-2019	FOR PERMIT
nis drawing is pro	pperty of K.A. Oldham Design,

Inc and may not be reproduced or used without the Architect's written permission. (c) 2019



145 Johnson Ave, Fayetteville, GA 30214

Prepared for

Fayette County Sheriff's Office

COMMISSION NO:

1960.00

SHEET TITLE: LIFE SAFETY PLAN


SHEET NO:

LS001 NOT ISSUED FOR CONSTRUCTION



300'-0'' 118'-8"

NA

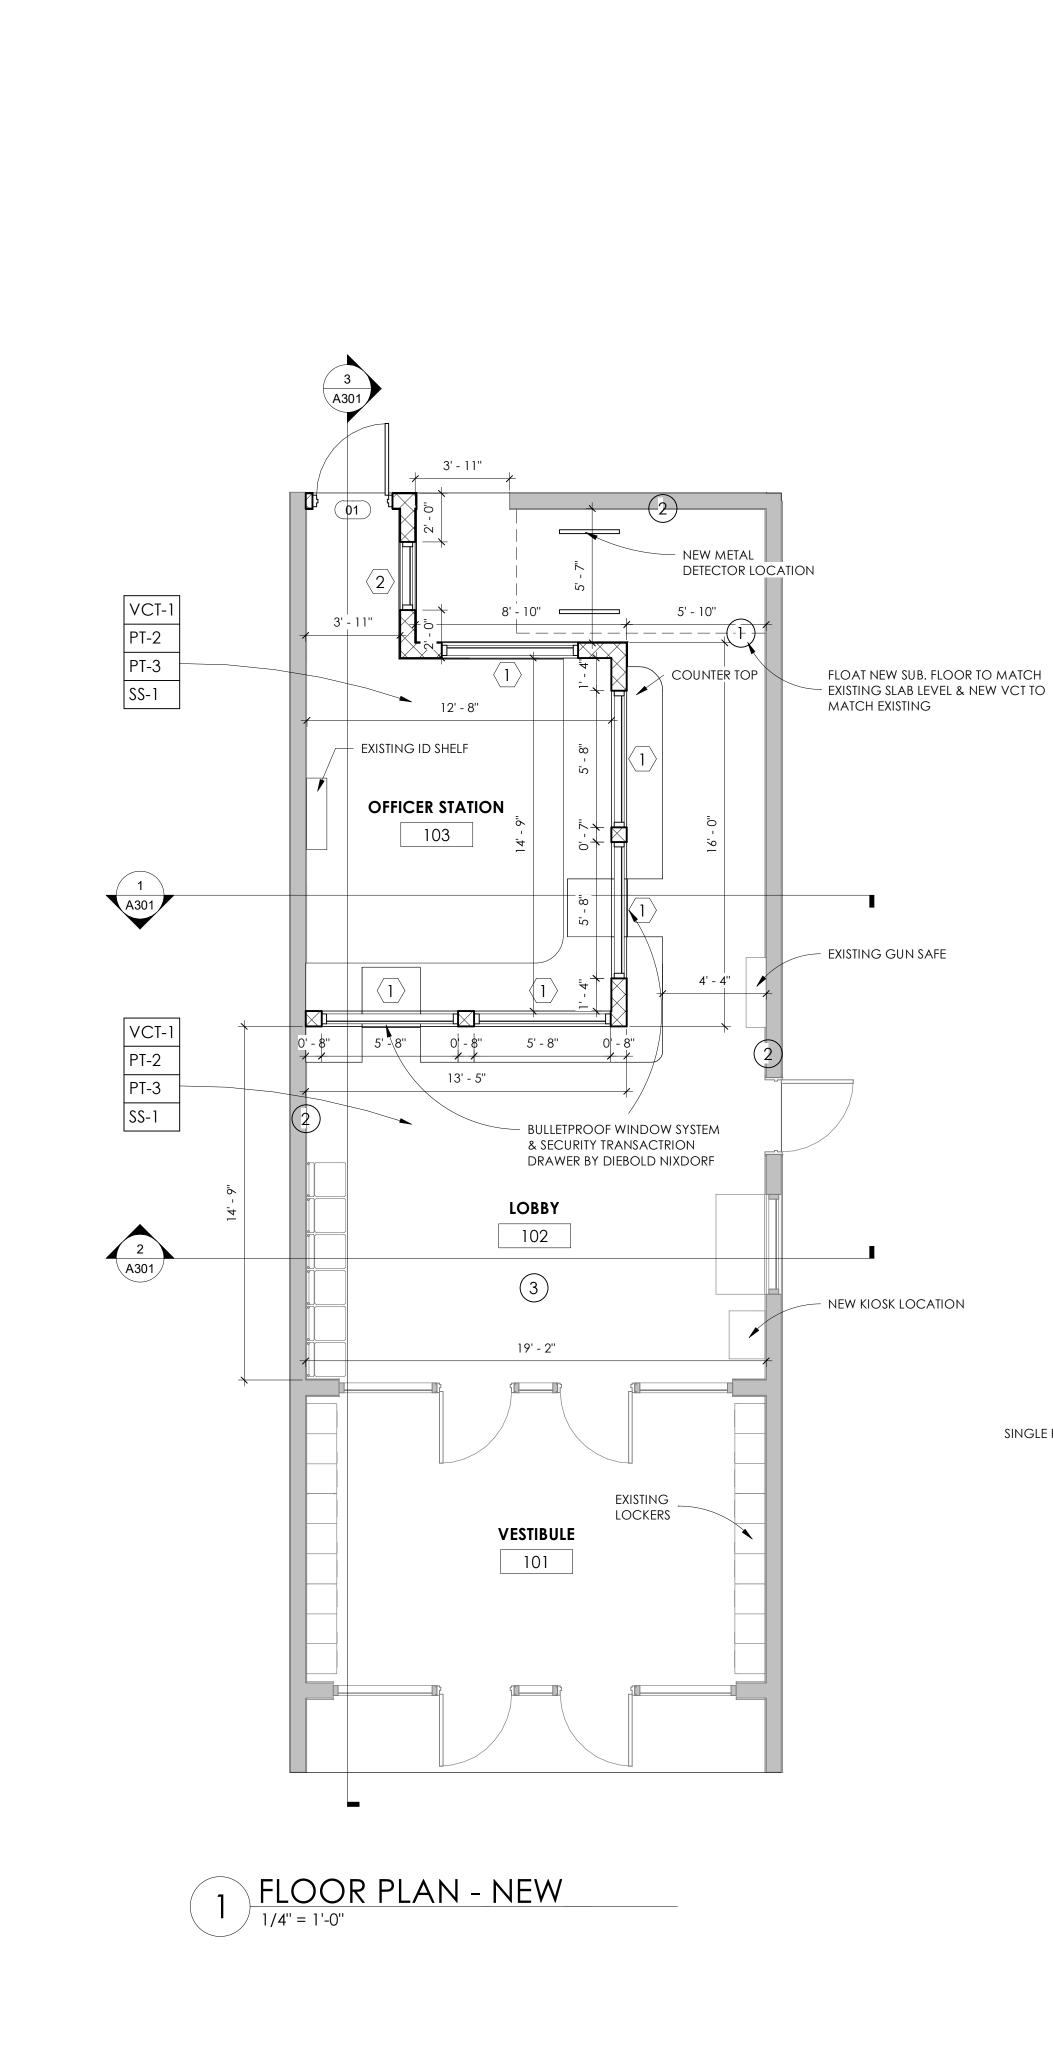


			INTERIOR I	FINISH LEGEND	
KEYNOTE	MATERIAL	MANUFACTURER	COLOR/FINISH	DESCRIPTION AND NOTES	
WALL FIN	ISHES	l			
PT-1	PAINT	SHERWIN WILLIAMS	SW6233 SAMOVAR SILVER	USE LOXON CONCRETE PRIMER. FINISH: EGGSHELL OR SATIN	1.800.
PT-2	PAINT	SHERWIN WILLIAMS	SW7648 BIG CHILL	USE LOXON CONCRETE PRIMER. FINISH: EGGSHELL OR SATIN	1.800.
FLOOR FI	NISHES				
VCT-1	VINYL COMPOSITION TILE	ARMSTRONG	52513 CIRQUE WHITE	STANDARD EXCELON MULTICOLOR 12X12	1.800.
INTERIOR	DOORS, WINDOWS AND TRI	M			
PT-3	PAINT	SHERWIN WILLIAMS	SW 6236 GRAYS HARBOR	HARMONY INTERIOR ACRYLIC LATEX SEMI-GLOSS	1.800.
WALL BAS	SE FINISHES				
RB-1	RUBBER BASE	JOHNSONITE	71 - STORM CLOUD	4" RUBBER BASE. 1/8"	1.800.
CEILING I	FINISHES				
CT-1	2X2 TILE	ARMSTRONG	WHITE	RANDOM TEXTURED 24"X24" IN SUSPENSION SYSTEM.	1.877.
MILLWOR	K COUNTER FINISHES				
SS-1	SOLID SURFACE	CORIAN	Savannah	COUNTERTOPS @ LOBBY & OFFICER STATION	770.29


ALL PAINTED SURFACES USE 1 COAT PRIMER AND 2 COATS FINAL *USE BLOCK FILLER PRIMER ON CMU*


DOOR SCHEDULE

						DOOR		FRA	ME	
DOOR NO.	ROOM NAME	WIDTH	HEIGHT	THICKNESS	TYPE	MATERIAL	FINISH	MATERIAL	FINISH	HDWR SET
01	OFFICER STATION	3' - 0''	7' - 0''	0' - 1 3/4"	А	HM		НM		OFFICE



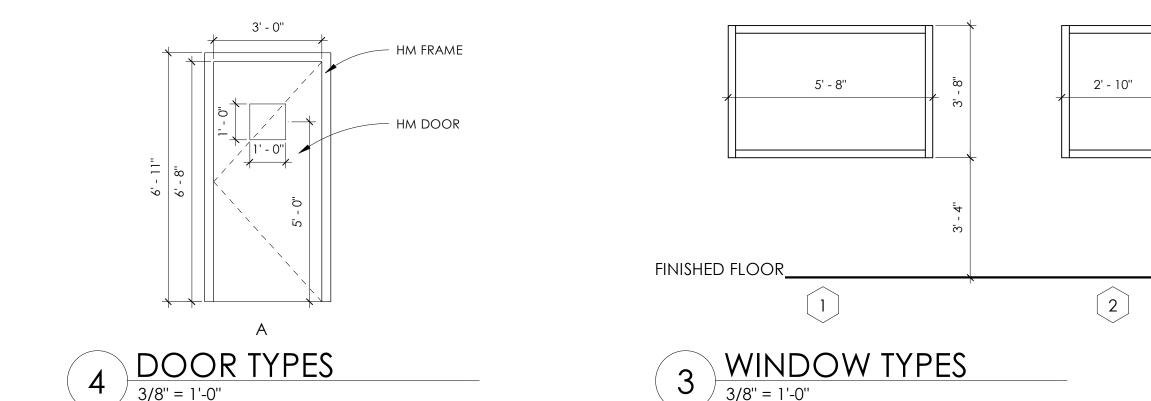

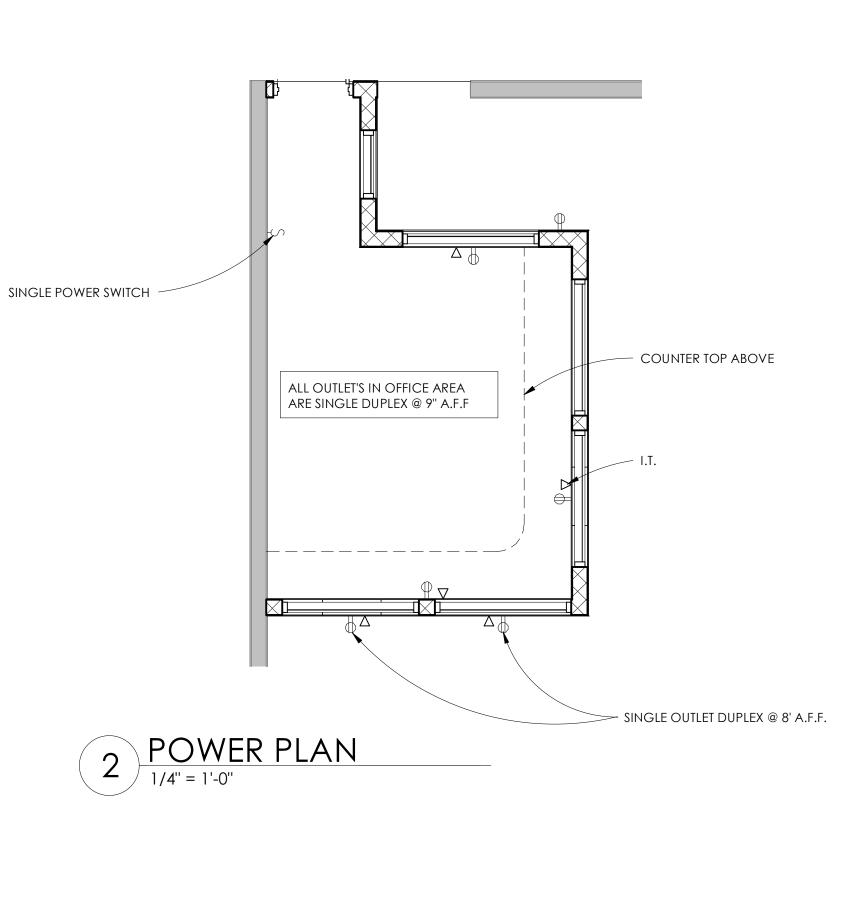

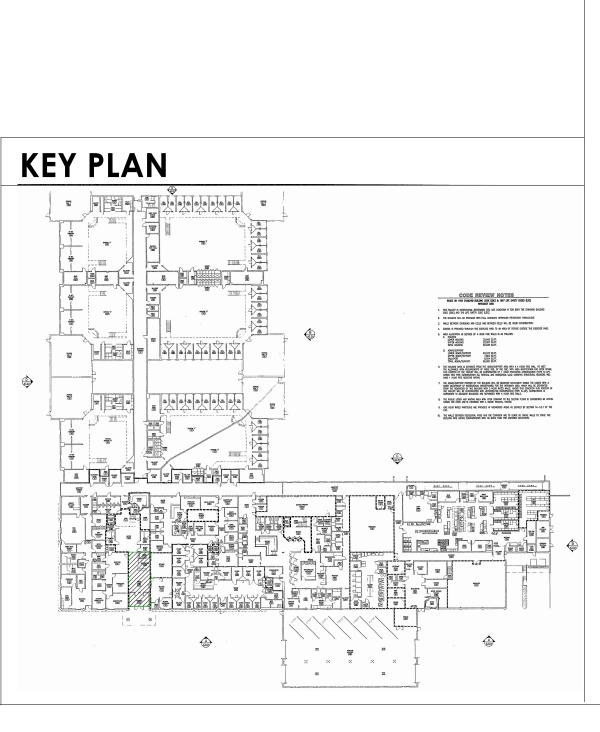

CONTACT	
00.4.SHERWIN	
00.4.SHERWIN	
00.588.9335	
00.4.SHERWIN	
00.899.8916	
00.077.0710	
77.ARMSTRONG	
0.298.2076	

COMMENTS	



FLOOR PLAN NOTES

ALL PARTITIONS ARE TYPE 'A' UNLESS OTHERWISE NOTED 1.

DIMENSIONS SHOWN ARE TO FACE OF STUDS. NOTED CLEAR DIMENSIONS ARE TO FINISHED FACE OF WALLS. DIMENSIONS ARE TO FINISHED FACE FOR EXISTING WALLS.

3. DOORS NOT LOCATED BY DIMENSIONS ON PLANS SHALL BE 4" FROM FACE OF ADJOINING PARTITION TO HINGE EDGE OF DOOR OPENING. VERIFY DOORS WILL HAVE 18" CLEAR ON THE PULL SIDE AND 12" CLEAR ON THE PUSH SIDE, PER ADA REQUIREMENTS. NOTIFY ARCHITECT IF REQUIRED CLEARANCES ARE NOT AVAILABLE.

4. REFER TO A101 FOR PARTITION SCHEDULE. ALL WALLS ARE TYPE "A" CONSTRUCTION UNLESS OTHERWISE NOTED.

5. REFER TO PLUMBING DRAWINGS FOR INFORMATION OF PLUMBING FIXTURES.

6. CONTRACTOR TO LAYOUT ALL WALL LOCATIONS AND OPENINGS TO DISCOVER ANY CONFLICTS FOR RESOLUTION WITH THE ARCHITECT PRIOR TO STARTING WALL CONSTRUCTION. FIELD VERIFY ALL DIMENSIONS.

7. PROVIDE ALL NECESSARY WOOD BLOCKING IN FRAMING LOCATIONS AT ALL WALL HUNG FURNITURE AND EQUIPMENT TO INCLUDE, BUT NOT LIMITED TO, GRAB BARS, HANDRAILS, CASEWORK, MARKER BOARDS AND ALL RESTROOM ACCESSORIES.

FINISH NOTES

(1)FLOORING CHANGE AT DEMO

2 PAINT EXISTING WALLS

(3) NEW VCT AT ALL FLOORS

chitecture nteriors own planning



14 E ast Washington Street Newnan, Georgia 30263 Telephone: (770) 683-9170 Fax: (770) 683- 9171 E-Mail: info@kaod.com Web Site: www.kaod.com

PRINTED

PRINIED	
DATE	COMMENTS
08-29-2019	SCHEMATIC DESIGN SET
09-27-2019	FOR PERMIT

This drawing is property of K.A. Oldham Design, Inc and may not be reproduced or used without the Architect's written permission. (c) 2019



145 Johnson Ave, Fayetteville, GA 30214

Prepared for

Fayette County Sheriff's Office

COMMISSION NO:

1960.00

SHEET TITLE:

FLOOR PLAN


SHEET NO:

A101 NOT ISSUED FOR CONSTRUCTION

RE-LOCATE EXISTING RETURN -


RE-LOCATE EXISTING SUPPLY

RE-LOCATE EXISTING SECURITY CAMERA

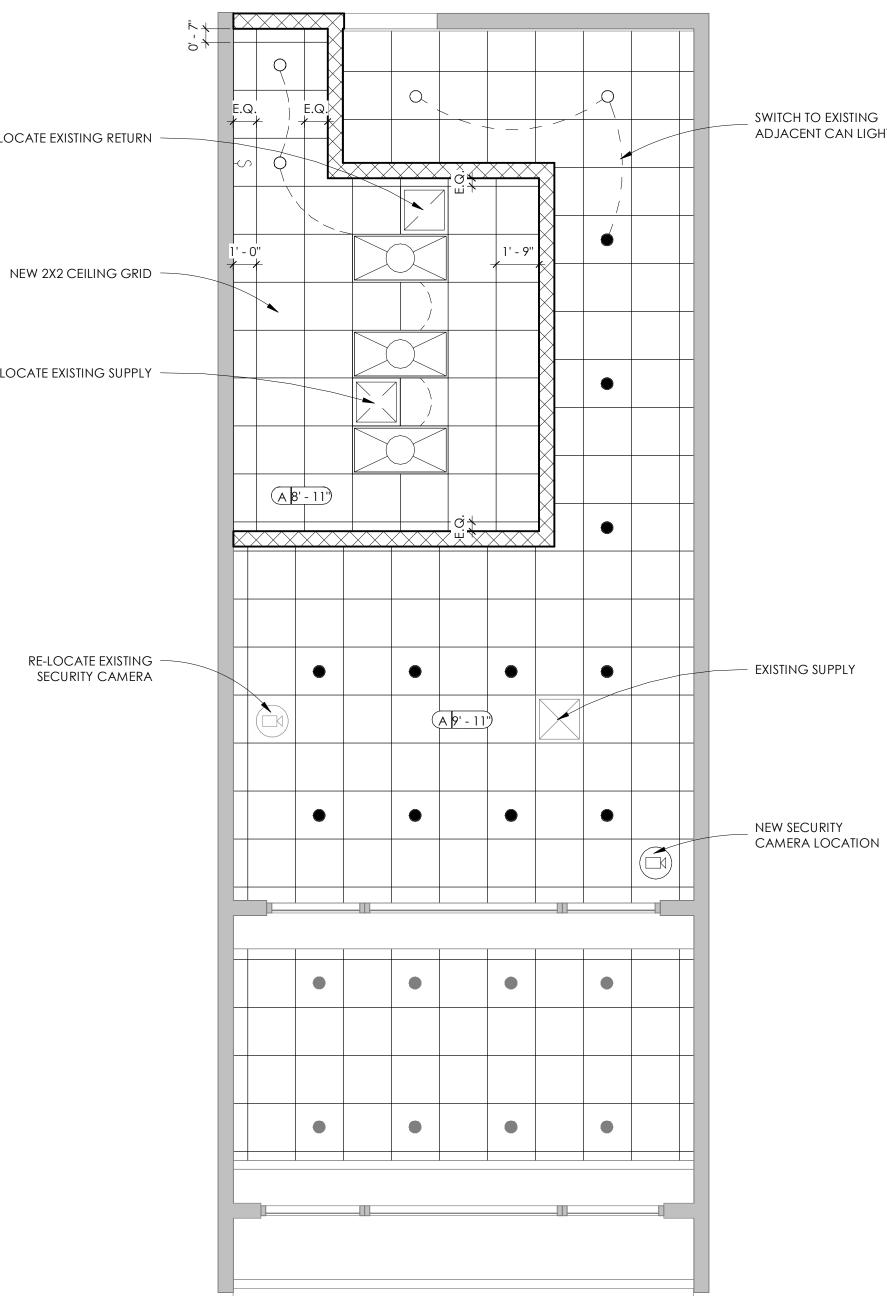

1 RCP - NEW

SWITCH TO EXISTING ADJACENT CAN LIGHT

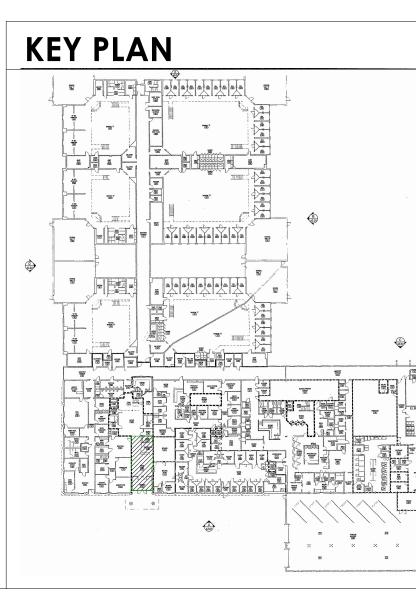

CEILING NOTES

1. ** ALL CEILINGS ARE TYPE "A" (8'-11") TYPICAL, UNLESS OTHERWISE NOTED**

2. LIGHTING AND HVAC COMPONENTS SHOWN IN CEILING PLAN ARE FOR LOCATION AND DIMENSIONAL PURPOSES ONLY. REFER TO CONSULTANT DRAWINGS FOR FULL EXTENT. NOTIFY ARCHITECT OF ANY DISCREPENCIES BETWEEN ARCHITECTURAL AND ENGINEERED DRAWINGS.

3. COORDINATE ALL CEILING OPENINGS WITH ELECRTRICAL AND MECHANICAL DRAWINGS

4. DO NOT ATTACH PARTITION OR CEILING SYSTEMS TO PORTIONS OF ANY MECHANICAL EQUIPTMENT. CONTRACTOR TO COORDINATE LOCATIONS AND PROVIDE ALTERNATE BRACING IF CONFLICTS OCCUR.


5. COORDINATE HEIGHTS OF SUSPENDED LIGHTING, OR SUSPENDED OR WALL MOUNTED HVAC COMPONENTS WITH ARCHITECT IF NOT PROVIDED IN DRAWINGS.

6. COORDINATE AND FIELD VERIFY CLEARANCES FOR ALL EQUIPTMENT TO BE LOCATED ABOVE CEILING.

7. DIMENSIONS ARE TO FACE OF FINISHED SURFACE, UNLESS NOTED OTHERWISE.

8. SPRINKLER HEADS MUST TAKE PRIORITY AND SHOULD BE COORDINATED PRIOR TO INSTALLATION

CEILING MATERIAL LEGEND

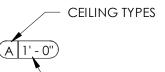

- CEILING HEIGHT A.F.F.

TAG	DESCRIPTION
-----	-------------

A 2X2 ACOUSTICAL CEILING GRID SYSTEM	
--------------------------------------	--

LIGHTING LEGEND

\bigcirc	NEW 6" SURFACE MOUNTED LIGHT
	EXISTING 6" SURFACE MOUNTED LIGHT
	2X2 SURFACE MOUNTED FLOURESCENT
	2X4 SURFACE MOUNTED LED LIGHT FIXTURE
	RETURN REGISTER
	SUPPLY DIFFUSER
Ş	SINGLE SWITCH

chitecture nteriors own planning



14 E ast Washington Street Newnan, Georgia 30263 Telephone: (770) 683-9170 Fax: (770) 683- 9171 E-Mail: info@kaod.com Web Site: www.kaod.com

DATE	COMMENTS
08-29-2019	SCHEMATIC DESIGN SET
09-27-2019	FOR PERMIT

This drawing is property of K.A. Oldham Design, Inc and may not be reproduced or used without the Architect's written permission. (c) 2019



145 Johnson Ave, Fayetteville, GA 30214

Prepared for

Fayette County Sheriff's Office

COMMISSION NO:


1960.00


SHEET TITLE:

REFLECTED CEILING PLAN

SHEET NO:

A201 NOT ISSUED FOR CONSTRUCTION

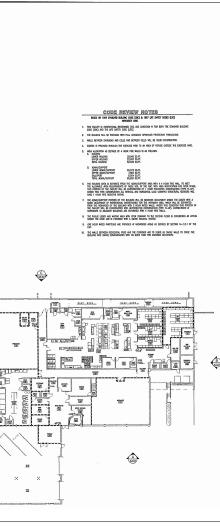

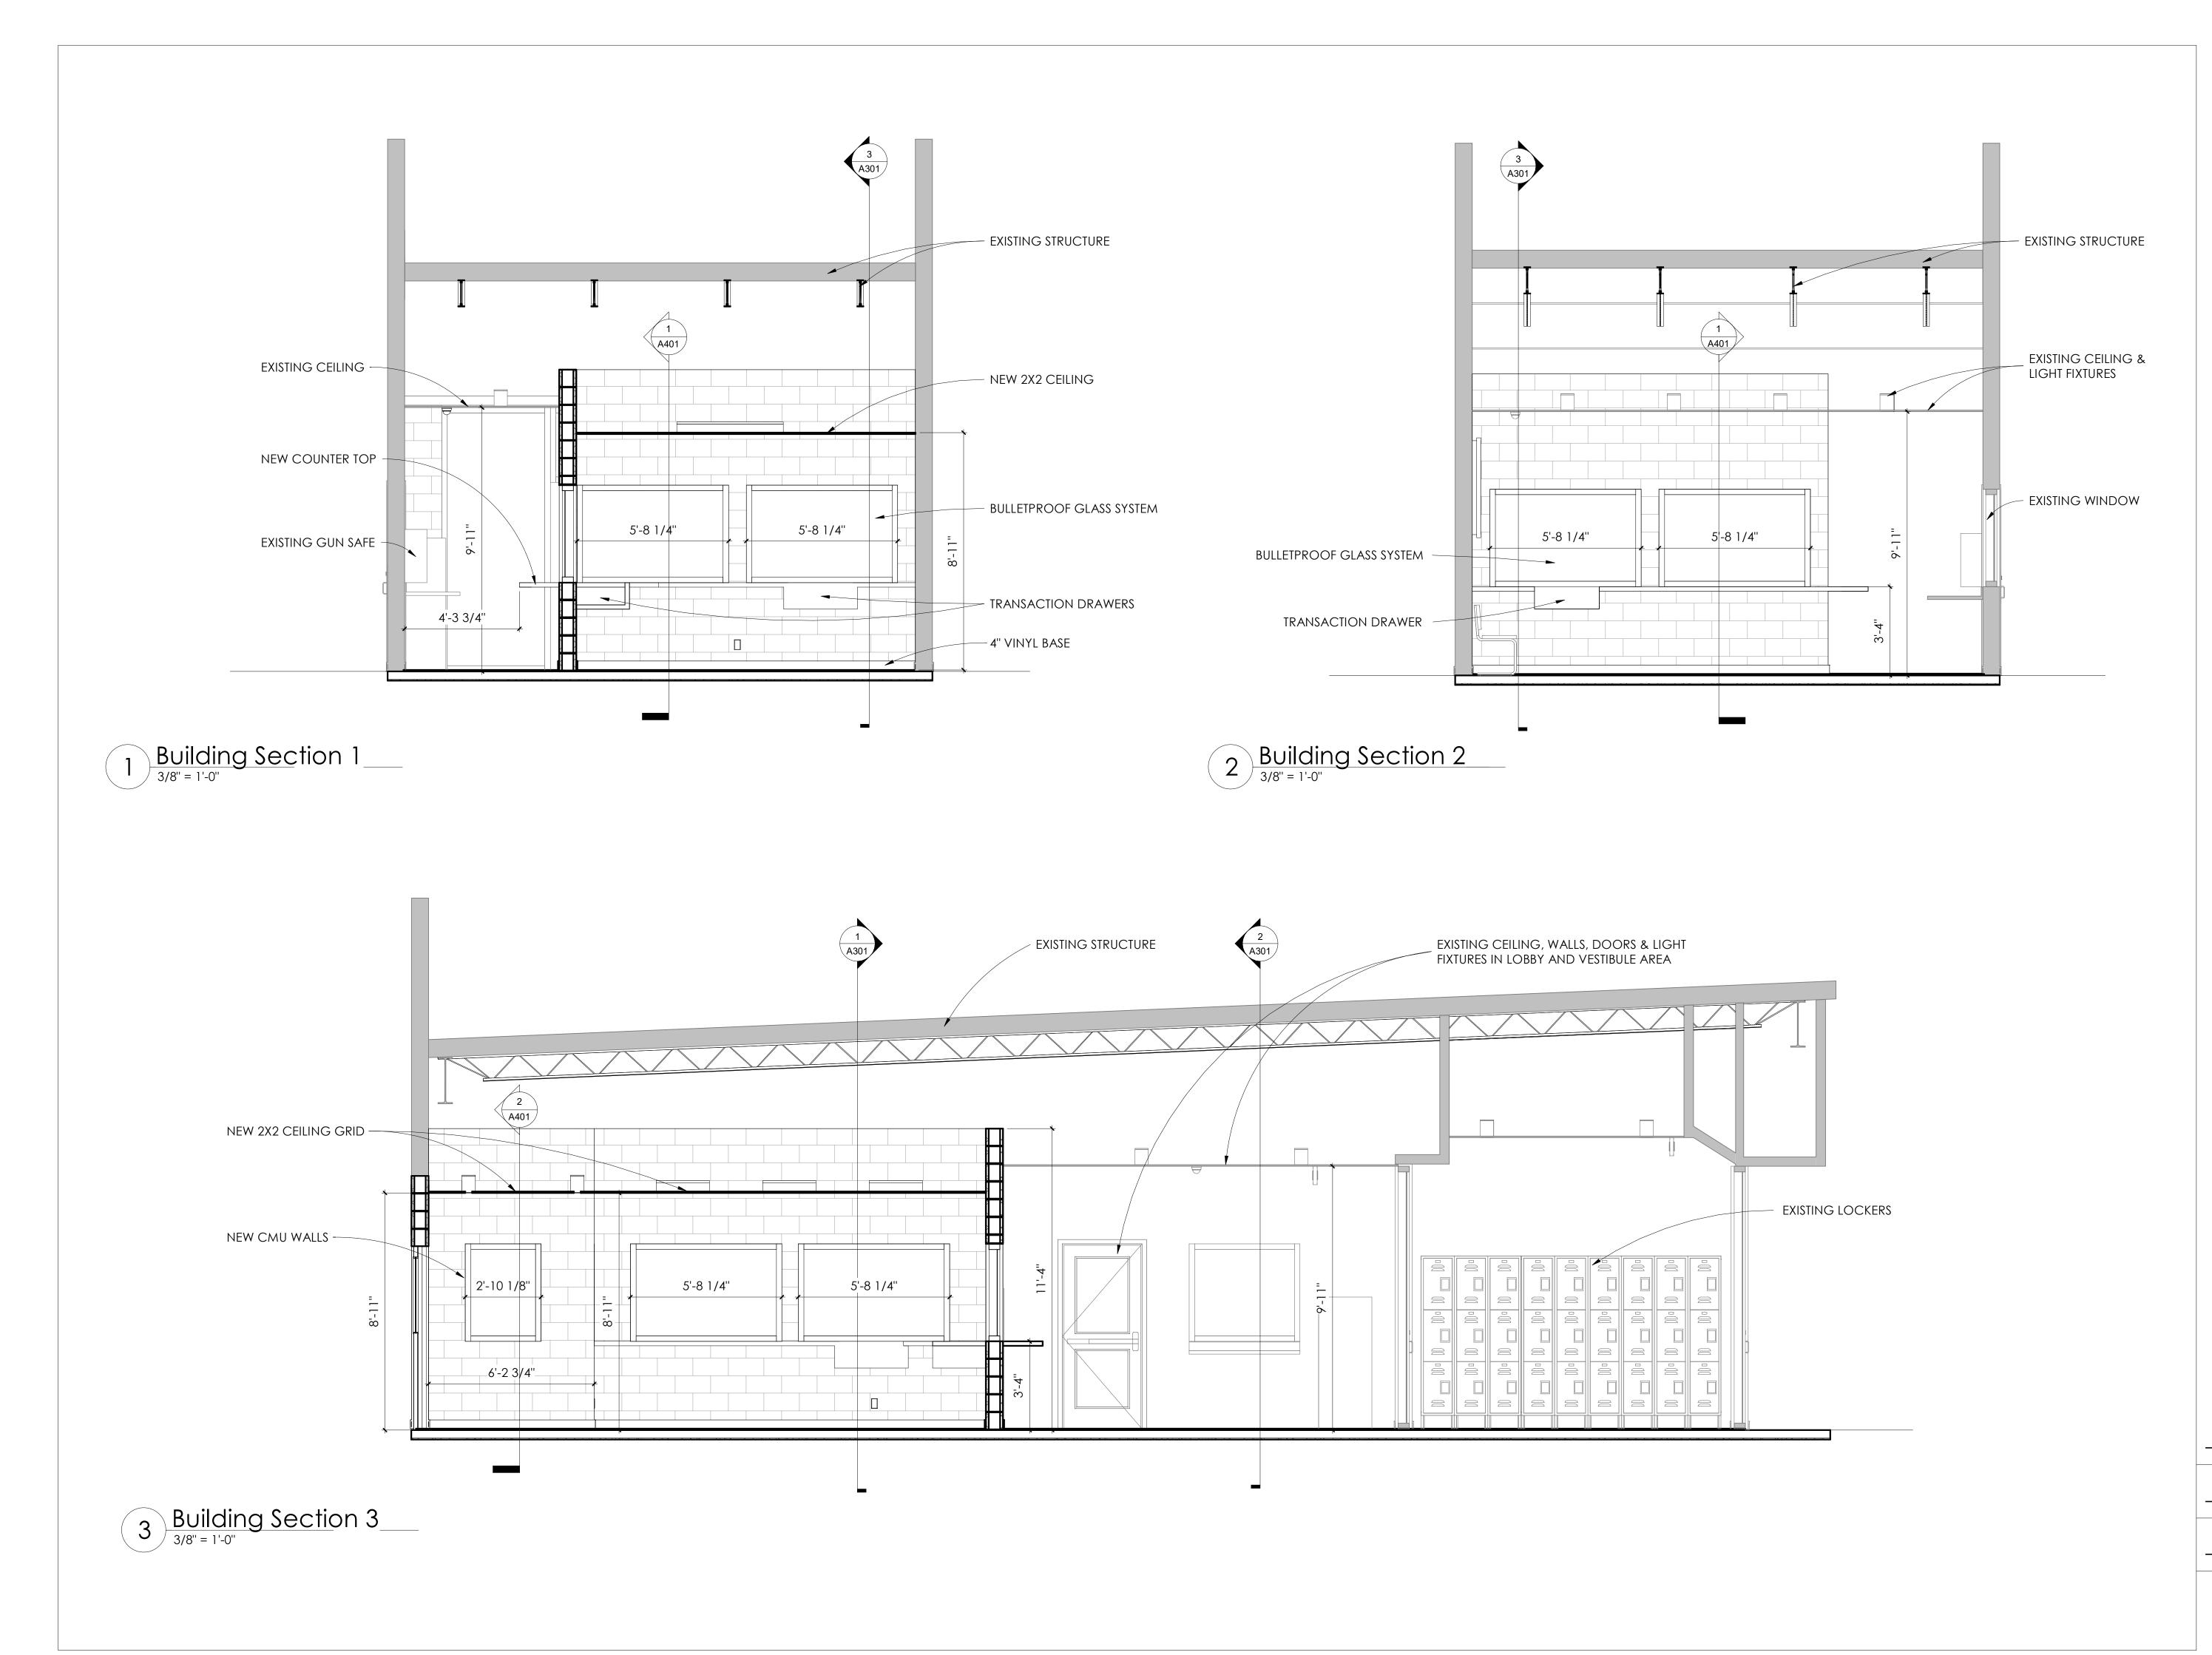

rchitecture nteriors own planning K A Oldham Design, Inc 14 E ast Washington Street Newnan, Georgia 30263 Telephone: (770) 683-9170 Fax: (770) 683- 9171 E-Mail: info@kaod.com Web Site: www.kaod.com PRINTED DATE COMMENTS 08-29-2019 SCHEMATIC DESIGN SET 09-27-2019 FOR PERMIT ----------_____ -----_____ _____ -----_____ _____

This drawing is property of K.A. Oldham Design, Inc and may not be reproduced or used without the Architect's written permission. (c) 2019

Fayette County Jail Renovation

145 Johnson Ave, Fayetteville, GA 30214

Prepared for

Fayette County Sheriff's Office

COMMISSION NO:


1960.00

SHEET TITLE:

BUILDING SECTIONS

SHEET NO:

A301 NOT ISSUED FOR CONSTRUCTION

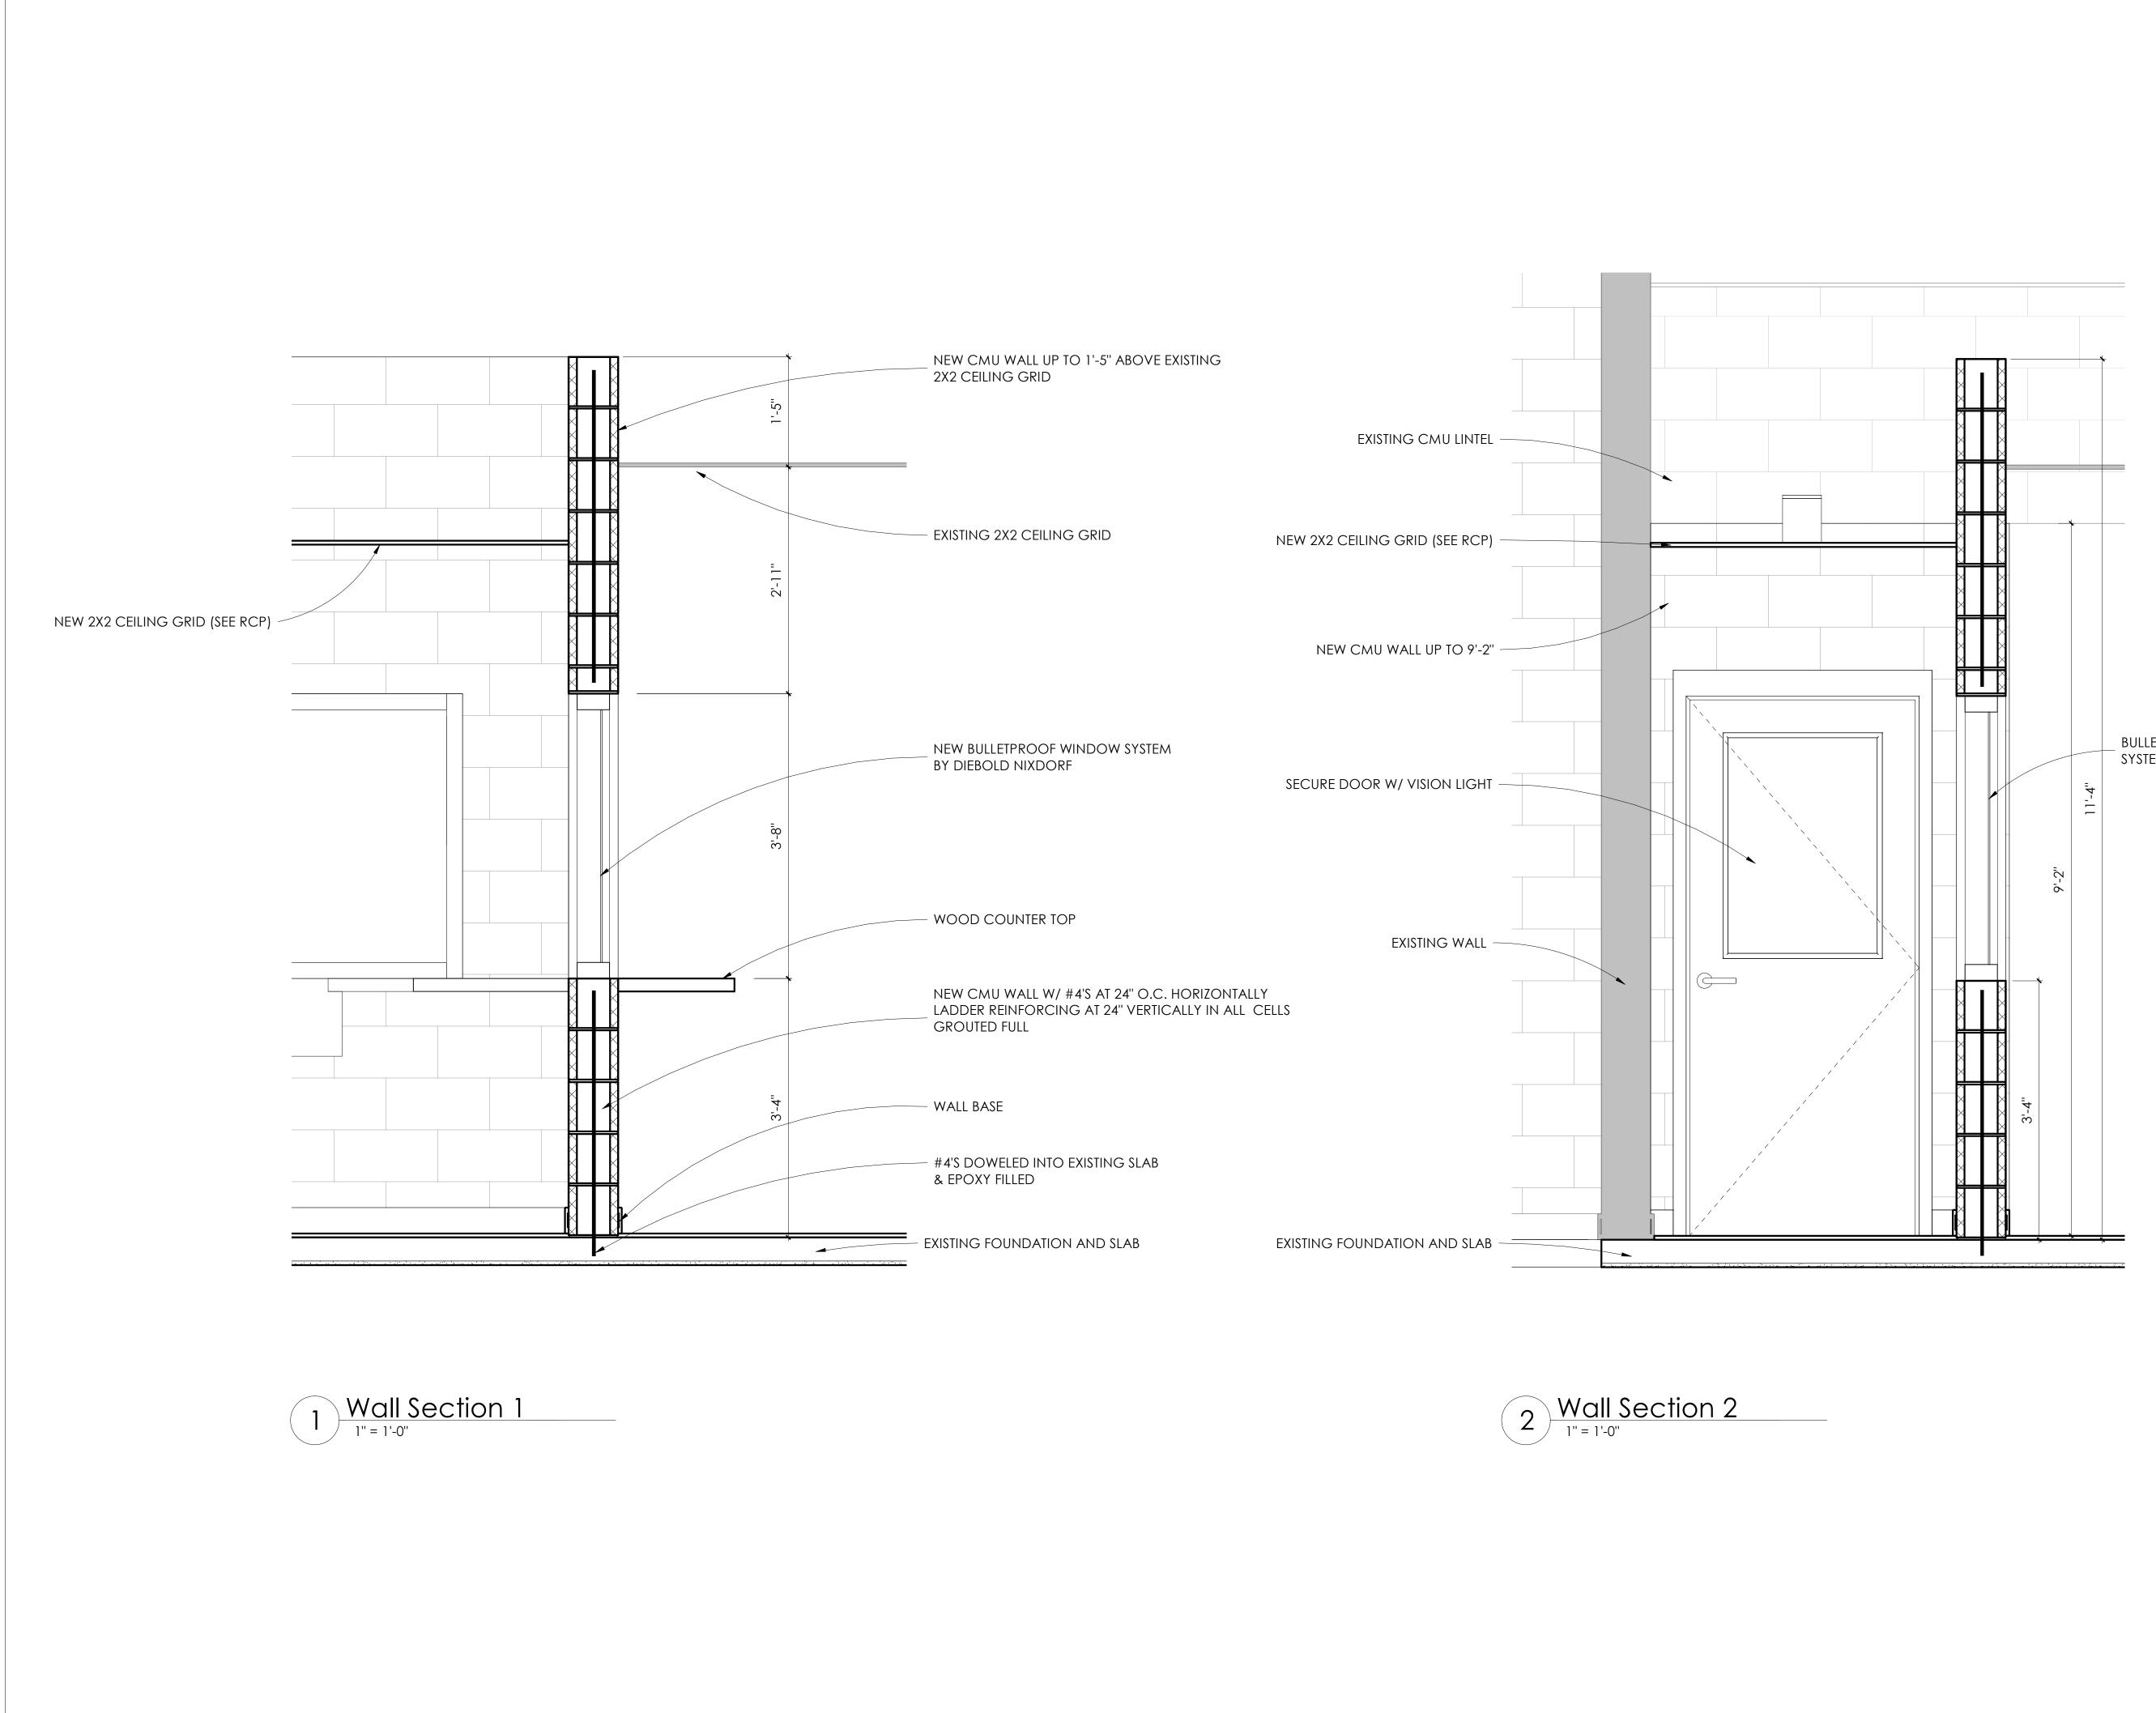

_ BULLETPROOF WINDOW SYSTEM BY DIEFOLD NIXDORF



rchitecture nteriors

town planning

08-29-2019 SCHEMATIC DESIGN SET
09-27-2019 FOR PERMIT

This drawing is property of K.A. Oldham Design, Inc and may not be reproduced or used without the Architect's written permission. (c) 2019

Fayette County Jail Renovation

145 Johnson Ave, Fayetteville, GA 30214

Prepared for

Fayette County Sheriff's Office

COMMISSION NO:

1960.00

SHEET TITLE:

WALL SECTIONS

SHEET NO:

A401 NOT ISSUED FOR CONSTRUCTION

Attachment 2

-1-1-

÷.



SUBSTITUTION REQUEST (During the Bidding Phase)

Project:	Sheriff's Office Jail Lobby Renovation	Substitution Request Number:
		From: Chicago Bullet Proof
To:	Morgan Mill Consulting	Date: February 12th, 2020
	Attn: Tim. tims@morganmillconsulting.com	A/E Project Number: 1960.00
Re:	Request for "approved equal"	Contract For:
Specific	ation Title: Bulletproof Window system	Description: Bullet resistant windows 1 and 2 in Officer Station 103
	Section: Sheet A401 Page: Detail 1	Article/Paragraph: (not spec'd, except on prints)
Proposed	substitution: Chicago Bullet Proof Standard Visio	window (SVI.)

Proposed Substitution:	Chicago Bullet Froot. Standard Vision Window ((3VL)	
Manufacturer: CBP	Address: 2595 Bond Street University Park, IL 60484	Phone: 708-534-9102	
Trade Name:		Model No.: <u>SVL2014</u>	

Attached data includes product description, specifications, drawings, photographs, and performance and test data adequate for evaluation of the request; applicable portions of the data are clearly identified.

Attached data also includes a description of changes to the Contract Documents that the proposed substitution will require for its proper installation.

The Undersigned certifies:

- Proposed substitution has been fully investigated and determined to be equal or superior in all respects to specified product. •
- Same warranty will be furnished for proposed substitution as for specified product. •
- Same maintenance service and source of replacement parts, as applicable, is available.
- Proposed substitution will have no adverse effect on other trades and will not affect or delay progress schedule. •
- Proposed substitution does not affect dimensions and functional clearances. •
- Payment will be made for changes to building design, including A/E design, detailing, and construction costs caused by the substitution.

Submitted by:	Bill Crane
Signed by:	William Crant
Firm:	Chicago Bullet Proof
Address:	2595 Bond Street University Park, IL 60484
Telephone:	708-534-9102
A/E T is REVII	EW AND ACTION

 Substitution approved - Make submittals in accordance with Specification Section 01330. Substitution approved as noted - Make submittals in accordance with Specification Section 01330. Substitution rejected - Use specified materials. Substitution Request received too late - Use specified materials. 						
Signed by:					Date:	
Supporting Data Attached:	Drawings	Product Data	Samples	Tests	Reports	UL Cert
[∽] [⊕] Copyright 1996, Construction	n SpecificationsInsti	tute,	Page of			September 199

99 Canal Center Plaza, Suite 300 Alexandria, VA 22314


Page of September 1996 CSI Form 1.5C

CUSTOM SIZES AVAILABLE CONTACT CBP FOR GLAZING TYPES AND SIZE RESTRICTIONS (Mullions may be required for window sizes over 63" x 87") STANDARD FRAME PROFILE: 2" X 5.5" -5.5" 9/32" Holes 2"--**BULLET RESISTANT FRAME** 8" On Center 2" Glazing stop on secure-side **END VIEW**

ELEVATION



UL 752 Listed and Labeled Levels 1-6, & 8 (A label bearing certification is affixed to the protected side of the frame)

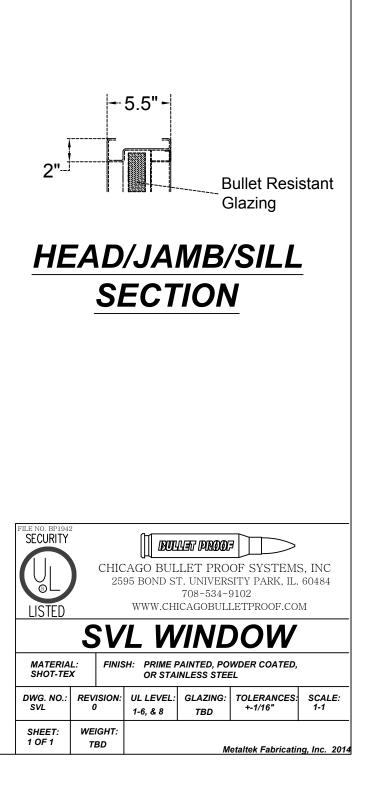

CERTIFICATE OF COMPLIANCE

Certificate Number Report Reference Issue Date 20120808-BP1942 BP1942-19820426 2012-AUGUST-08

Issued to: CHICAGO BULLET PROOF SYSTEMS INC 2595 BOND ST UNIVERSITY PARK IL 60466

This is to certify that representative samples of

BULLET-RESISTING DEVICES, MISCELLANEOUS Windows, Series SCS, SCSII, Levels 1-4; Models STW, NTW, CTW, SVL, CV, NVL, Levels 1-4, 6.

Have been investigated by UL in accordance with the Standard(s) indicated on this Certificate.

Standard(s) for Safety: Additional Information: ANSI/UL 752, "Bullet-Resisting Equipment." See the UL Online Certifications Directory at www.ul.com/database for additional information

Only those products bearing the UL Listing Mark should be considered as being covered by UL's Listing and Follow-Up Service.

The UL Listing Mark generally includes the following elements: the symbol UL in a circle: ⁽¹⁾ with the word "LISTED"; a control number (may be alphanumeric) assigned by UL; and the product category name (product identifier) as indicated in the appropriate UL Directory.

Look for the UL Listing Mark on the product.

William R. Carney

William R. Carney, Director, North American Certification Programs UL LLC



Any information and documentation involving UL Mark services are provided on behalf of UL LLC (UL) or any authorized licensee of UL. For questions, pleat contact a local UL Customer Service Representative at <u>www.ul.com/contactus</u>



SUBSTITUTION REQUEST (During the Bidding Phase)

or parts no m

the second second

Ë

1

Project:	Sheriff's Office Jail Lobby Renovation	Substitution Request Number:
		From: Chicago Bullet Proof
То:	Morgan Mill Consulting	Date: February 12th, 2020
	Attn: Tim. tims@morganmillconsulting.com	A/E Project Number: <u>1960.00</u>
Re:	Request for "approved equal"	Contract For:
Specific	ation Title: Diebold Transaction Drawer Section: 08000 Page: 3	Description: Transaction drawer in Officer Station 103
	rage	Article/Paragraph:
	d Substitution: Shure Safe SPT331	
Manufac Trade N	cturer: Shure Safe Address: 1901 West Main Street W ame:	Ashington, MO Phone: 800-227-4873 Model No.: SPT331
		photographs, and performance and test data adequate for evaluation
Attachec installati	d data also includes a description of changes to the Contract ion.	Documents that the proposed substitution will require for its proper
ProSanSanPro	lersigned certifies: posed substitution has been fully investigated and determined ne warranty will be furnished for proposed substitution as for s ne maintenance service and source of replacement parts, as ap posed substitution will have no adverse effect on other trades posed substitution does not affect dimensions and functional c	specified product. plicable, is available. and will not affect or delay progress schedule.

• Payment will be made for changes to building design, including A/E design, detailing, and construction costs caused by the substitution.

Submitted by: Signed by: Firm: Address:	Bill Crane, June William Crans Chicago Bullet Proof 2595 Bond Street University Park, IL 60484
Telephone:	708-534-9102
 Substitutio Substitutio Substitutio 	EW AND ACTION n approved - Make submittals in accordance with Specification Section 01330. n approved as noted - Make submittals in accordance with Specification Section 01330. n rejected - Use specified materials. n Request received too late - Use specified materials.

Signed by:					Date:	
Supporting Data Attached:	Drawings	Product Data	Samples	Tests	Reports	
A Convright 1996 Construction	n SpecificationsInsti	buto	Page of			

* Copyright 1996, Construction SpecificationsInstitute, 99 Canal Center Plaza, Suite 300 Alexandria, VA 22314 Page of

330 Series Model #SPT330 Model #SPT331 Model #SPT333



UL® APPROVED Security Drawers

UL® Approved Security Drawers Are Ideal Solutions For Pharmacies, Convenience Stores, Correctional Facilities, Financial Facilities, Check Cashing / Loan Centers, Law Enforcement And Government Facilities



EATURES

- Removable Deal Tray To Expose Larger Transfer Area For Transferring Currency Bags, Gallon-Sized Containers And Bulky Objects
- Self-Opening And Closing Transaction Area Cover Prevents Simultaneous Customer And Operator Access
 Restricts Outside Airflow And External Environment Penetration
- Restricts Outside Almow And External Environment Penetration
 Built-In Speaker Compatible With Pre-Existing Commercial Intercom Systems
 Designed For Installation In Up To 4 1/2" Thick Walls
 UL® Approved Level 3 Bullet Resistance
 Model #SPT330 Includes Internal Speaker
 Model #SPT331 Includes Internal Speaker With Push-To-Talk Intercom (PTT)
 Model #SPT333 Includes Internal Speaker With Hands-Free Intercom (HF)

Model #SPT330

Overall Size - 24"W x 28"D x 10"H Frame Face - 26"W x 11 1/16"H Transfer Area - 13 1/2"W x 16"D x 6"H Wall Opening - 24 1/4"W x 10 1/4"H Weight - Approx. 120 lbs.

Model #SPT331

Overall Size - 24"W x 28"D x 10"H Frame Face - 26"W x 11 1/16"H Transfer Area - 13 1/2"W x 16"D x 6"H Wall Opening - 24 1/4"W x 10 1/4"H Weight - Approx. 128 lbs.

Model #SPT333

Overall Size - 24"W x 28"D x 10"H Frame Face - 26"W x 11 1/16"H Transfer Area - 13 1/2"W x 16"D x 6"H Wall Opening - 24 1/4"W x 10 1/4"H Weight - Approx. 138 lbs.

Model #SPT330



FORM #CS330-1 / 2-8-17 © 2017 Shure Manufacturing Corporation

See Our Website For Our Entire Line Of Quality Security Drawers, Pass-Thru Products, Shelving & Storage & Secure Case Work Cabinetry!

www.ShureSAFE.com



Security Drawers • Deal Trays • Intercom Systems Secure Casework Cabinetry • Storage And Shelving Solutions



1.800.227.4873 | www.ShureSAFE.com









ShureSAFE® Products Are Utilized In Numerous Industries And Markets Such As:

- GOVERNMENT FEDERAL, STATE, LOCAL
- CORRECTIONAL FACILITIES
- LAW ENFORCEMENT
- WEAPONS TRANSFER
- PHARMACIES
- CONVENIENCE STORES
- FUEL KIOSKS
- FAST FOOD RESTAURANTS
- DEPARTMENT STORES / RETAIL
- FINANCIAL FACILITIES
- BANKING INDUSTRY
- CHECK CASHING CENTERS
- LOAN CENTERS
- 24 HOUR FACILITIES
- SCHOOLS, COLLEGES, UNIVERSITIES

Products Can Be Customized For Your Specific Requirements

ShureSAFE® Products Help Manage High-Risk Situations, Protect Assets And Are Designed For Both Interior And Exterior Sites. Shure's Extensive Line Of Secure Transaction Products Range From Sophisticated UL® Approved Bullet Resistant Drawers To Deal Travs And Communication Systems.

Shure's State-Of-The-Art Manufacturing Facility Features High-Tech Laser Precision Cutting Equipment And Computerized Fabrication Equipment. Along With Our Secure Case Work Cabinetry, Shelving And Storage, Shure Also Engineers And Manufactures High-Quality Professional Workbenches, Tool Storage, Storage Cabinets And Various Shop Equipment. Contact Shure With Your Custom Fabricated Requirements.

QUALITY CRAFTSMANSHIP

STATE-OF-THE-ART EQUIPMENT AND ENGINEERING CUSTOM ENGINEERED SOLUTIONS ENGINEERING FACILITY LAYOUT AND CUSTOMIZATION **3D DESIGN MANUFACTURING** MADE IN AMERICA





1.800.227.4873, Ext. 7176 www.ShureSAFE.com 636.390.7171-fax shuresafesales@shureusa.com



1901 West Main Street • Washington, MO 63090

CONTENTS

330 SERIES TRANSACTION DRAWERS UL® Approved Security Drawers - Model #SPT330 • Model #SPT331 • Model #SPT333 Extended Security Drawers - Model #SPT217 • Model #SPT218 • Model #SPT219

DUO SERIES TRANSACTION DRAWERS Model #SPT155 • Model #SPT183 • Model #SPT145

T-WALL SERIES TRANSACTION DRAWERS Model #SPT358 • Model #SPT319 • Model #SPT350 • Model #SPT353 Model #SPT354 • Model #SPT150 • Model #SPT160

ER SERIES TRANSACTION DRAWERS Model #SPT300 • Model #SPT301 • Model #SPT302 • Model #SPT355

LC Series Transaction Drawers Model #SPT336 • Model #SPT360

DT SERIES STATIONARY AND SLIDING DEAL TRAYS Model #SPT100 • Model #SPT158 • Model #SPT159 • Model #SPT094

INTERCOM SYSTEMS Model #SPT001 • Model #SPT009 • Intercom Packages And Accessories

ACCESSORIES Customer Convenience Shelves • WeatherGuard Frames Free-Standing Cup Holder • High-Rise Change Tray

SECURE CASE WORK CABINETRY, STORAGE AND SHELVING SOLUTIONS Safety / MSD Reporting Stations • Secure Storage Lockers • Record Log Processing Desks General Shelving With Or Without High-Density Heavy-Duty Drawers • Bulk Shelving

TERMS AND CONDITIONS

PRODUCT WARRANTY

FOR CAD AND SPECIFICATION DETAILS, PLEASE VISIT WWW.SHURESAFE.COM







330 Series Transaction Drawers

UL® Approved Security Drawers And Extended Security Drawers Are Ideal Solutions For Pharmacies, Convenience Stores, Correctional Facilities, Financial Facilities, Check Cashing / Loan Centers, Law **Enforcement And Government Facilities**

- Removable Deal Tray To Expose Larger Transfer Area For Transferring Currency Bags, Gallon-Sized Containers And Bulky Objects
 Self-Opening And Closing Transaction Area Cover Prevents Simultaneous
- Customer And Operator Access
- Restricts Outside Airflow And External Environment Penetration
 Built-In Speaker Compatible With Pre-Existing Commercial Intercom Systems
 Designed For Installation In Up To 4 1/2" Thick Walls
 UL® Approved Level 3 Bullet Resistance

- Model #SPT330 Includes Internal Speaker
- Model #SPT331 Includes Internal Speaker With Push-To-Talk Intercom (PTT)
- Model #SPT333 Includes Internal Speaker With Hands-Free Intercom (HF)

Model #SPT330 Overall Size - 24"W x 28"D x 10"H Frame Face - 26"W x 11 1/16"H Transfer Area - 13 1/2"W x 16"D x 6"H Wall Opening - 24 1/4"W x 10 1/4"H Weight - Approx. 120 lbs.

Model #SPT331 Overall Size - 24"W x 28"D x 10"H Frame Face - 26"W x 11 1/16"H Transfer Area - 13 1/2"W x 16"D x 6"H Wall Opening - 24 1/4"W x 10 1/4"H Weight - Approx. 128 lbs.

Model #SPT333 Overall Size - 24"W x 28"D x 10"H Frame Face - 26"W x 11 1/16"H

Transfer Area - 13 1/2"W x 16"D x 6"H Wall Opening - 24 1/4"W x 10 1/4"H Weight - Approx. 138 lbs.

- Extended Version Of Model #SPT330 Security Drawer Designed For Installation In Up To 8" Thick Walls
- Removable Deal Tray To Expose Larger Transfer Area For Transferring Currency Bags, Gallon-Sized Containers And Bulky Objects
 Self-Opening And Closing Transaction Area Cover Prevents Simultaneous
- Customer And Operator Access
- Restricts Outside Airflow And External Environment Penetration
 Built-In Speaker Compatible With Pre-Existing Commercial Intercom Systems
- Model #SPT217 Includes Internal Speaker
- Model #SPT218 Includes Internal Speaker With Push-To-Talk Intercom (PTT)
- Model #SPT219 Includes Internal Speaker With Hands-Free Intercom (HF)
- UL® Level 3 Bullet Resistant Faceplate Insert

Model #SPT217 Overall Size - 24"W x 31"D x 10"H Frame Face - 26"W x 11 1/16"H Transfer Area - 13 1/2"W x 19"D x 6"H Wall Opening - 24 1/4"W x 10 1/4"H Weight - Approx. 140 lbs.

Model #SPT218 Overall Size - 24"W x 31"D x 10"H Frame Face - 26"W x 11 1/16"H Transfer Area - 13 1/2"W x 19"D x 6"H Wall Opening - 24 1/4"W x 10 1/4"H Weight - Approx. 147 lbs.

Model #SPT219 Overall Size - 24"W x 31"D x 10"H Frame Face - 26"W x 11 1/16"H Transfer Area - 13 1/2"W x 19"D x 6"H Wall Opening - 24 1/4"W x 10 1/4"H Weight - Approx. 158 lbs.

UL® APPROVED SECURITY DRAWER

EXTENDED SECURITY DRAWER

DUO SERIES TRANSACTION DRAWERS









Model #SPT571 For Model #SPT155 - 19 3/16"W x 3/4"D x 23 3/4"H

T-WALL SERIES TRANSACTION DRAWERS

T-Wall Series Drawers Are An Ideal Solution For Pharmacies, Convenience Stores, Correctional Facilities, Law Enforcement, Financial Facilities, Fast Food Restaurants And Government Facilities

MODEL #SPT350



- Economical Security Solution For Cashier And Ticket Windows, Administrative, Retail And Convenience Store Environments, Outdoor Payment Kiosks And Other Point-Of-Sale Contacts
- Suitable For Walk-Up / Drive-Thru Applications In Interior And Exterior Environments
 Designed With An Extending Tray Housing For Installation Through Walls, In Counter Tops With A Window Above, In Kiosks Or Through Other Window Arrangements
- All Models Feature A Full-Length Removable Deal Tray For Document, Cash, Credit And Smaller Transactions
 Removing The Deal Tray Allows For Large Items
- To Be Transferred Through The Drawer
 Models #SPT353 And SPT354 Are Designed For Installation In Up To 8" Thick Walls
- Model #SPT350 Is Designed For Installation In Up To 4 1/2" Thick Walls • Models #SPT350, SPT353 And SPT354 All Include
- A Removable Deal Tray Insert With A Curved Interior For Easy Coin And Currency Removal
- All Models Include A UL® Level 3 Bullet Resistant Faceplate Insert

Model #SPT350

Overall Size - 12"W x 16 3/4"D x 3 3/4"H Frame Face - 14"W x 5 3/4"H Transfer Area - 9 1/2"W x 5 1/2"D x 1 7/8"H Wall Opening - 12 1/4"W x 4"H Weight - Approx. 24 lbs.

Model #SPT353 Overall Size - 12"W x 24"D x 3 3/4"H Frame Face - 14"W x 5 3/4"H Transfer Area - 9 1/2"W x 8 1/16"D x 1 7/8"H Wall Opening - 12 1/4"W x 4"H Weight - Approx. 34 lbs.

Model #SPT354

Overall Size - 12"W x 24"D x 3 3/4"H Frame Face - 14"W x 5 3/4"H Transfer Area - 9 1/2"W x 8 1/16"D x 1 7/8"H Wall Opening - 12 1/4"W x 4"H Weight - Approx. 44 lbs.

MODEL #SPT354

MODEL #SPT198

 Economical Security Solution For Cashier And Ticket Windows. Administrative, Retail And Convenience Store Environments, Outdoor Payment Kiosks And Other Point-Of-Sale Contacts Suitable For Walk-Up / Drive-Thru Applications In Interior And Exterior Environments

- Designed With An Extending Tray Housing For Installation Through Walls, In Counter Tops With A Window Above, In Kiosks Or Through Other Window Arrangements
- Models #SPT198, #SPT319 And #SPT150 Feature A Full-Length Removable Deal Tray For Document, Cash, Credit And Smaller Transactions
- Model #SPT160 Has A Double-Hinged Lid That Prevents Simultaneous Customer And Operator Access To The Transfer Area And Is Designed For Installation In Up To 8" Thick Walls Removing The Deal Tray Allows For Large Items To Be Transferred Through The Drawer • Model #SPT319 Is Designed For Installation In Up To 4 1/2"
- Thick Walls And Features A Storage Compartment With A Forward-Hinged Lid Concealing Contents From Customer View • Model #SPT198 And Model #SPT150 Are Designed For Installation In Up To 8" Thick Walls
- All Models Include A UL® Level 3 Bullet Resistant Faceplate Insert

Model #SPT198 Overall Size - 18"W x 25"D x 9"H

Frame Face - 21 3/8"W x 11 1/8"H Transfer Area - 13 5/8"W x 17 3/4"D x 7 7/8"H Wall Opening - 19 5/8"W x 9 1/2"H Weight - Approx. 67 lbs.

Model #SPT150 Overall Size - 18"W x 25"D x 5"H

Frame Face - 21 3/8"W x 8"H Transfer Area - 13 3/4"W x 20"D x 4 1/8"H Wall Opening - 19 5/8"W x 6 1/4"H Weight - Approx. 60 lbs.

Weight - Approx. 65 lbs. Model #SPT160 Overall Size - 18"W x 25"D x 5"H Frame Face - 21 3/8"W x 8"H Transfer Area - 13 3/4"W x 18 1/2"D x 2 3/4"H Wall Opening - 19 5/8"W x 6 1/4"H Weight - Approx. 62 lbs.



MODEL #SPT319

MODEL #SPT150

MODEL #SPT160

Model #SPT319 Overall Size - 18"W x 25"D x 9"H Frame Face - 21 3/8"W x 11 1/8"H Transfer Area - 13 3/4"W x 9 5/8"D x 7 7/8"H Wall Opening - 19 5/8"W x 9 1/2"H

Optional Accessory:

Free-Standing Cup Holder Model #SPT199 Used On Model #SPT198 And Model #SPT319 Only

ER Series Transaction Drawers

ER Series Drawers Are Ideal Solutions For Pharmacies, Convenience Stores, Correctional Facilities, Financial Facilities, Fast Food Restaurants And Government Facilities

MODEL #SPT301

MODEL #SPT302

MODEL #SPT300



- Large Transfer Area Handles Beverages
- Cases And Gallon Containers Designed For Installation In Up To
- 4 1/2" Thick Walls
- Interlocking Lid Prevents Physical Contact Between Operator And Customer
- Easy Reach Design Allows Quick Access For Walk-Up And Drive-Up Customers
- Or Mobility Impaired Customers Model #SPT301 Is A Left Hand Version Of Model #SPT300
- Model #SPT302 Comes Standard With High-Rise Change Tray Model #SPT792
- All Models Include A UL® Level 3 Bullet Resistant Faceplate Insert

Model #SPT300 Overall Size - 21 3/4"W x 16 3/4"D x 14 15/16"H Frame Face - 21 3/4"W x 12 15/16"H Transfer Area - 18 15/64"W x 14 9/32"D x 9 1/2"H Wall Opening - 22"W x 13 1/4"H Weight - Approx. 65 lbs.

Model #SPT301 Overall Size - 21 3/4"W x 16 3/4"D x 14 15/16"H Frame Face - 21 3/4"W x 12 15/16"H Transfer Area - 18 15/64"W x 14 9/32"D x 9 1/2"H Wall Opening - 22"W x 13 1/4"H Weight - Approx. 65 lbs.

Model #SPT302

Overall Size - 21 3/4"W x 16 3/4"D x 14 15/16"H Frame Face - 21 3/4"W x 12 15/16"H Transfer Area - 18 15/64"W x 14 9/32"D x 9 1/2"H Wall Opening - 22"W x 13 1/4"H Weight - Approx. 68 lbs.

Optional Accessories:



High-Rise Change Tray Model #SPT792





Free-Standing Cup Holder Model #SPT199



- Full-Length, Sliding Upper Deal Tray For Low Profile Items, Documents Or Payment Transactions
- · Large Capacity, Direct Pass-Thru Area Allows Easy Access And Transfer Of Large Items

- And transfer Of Large items
 Secured Interlock System Prevents Simultaneous Opening Of Both Doors
 Designed For Installation In Up To 8" Thick Walls
 Flexible Design To Accommodate A Variety Of Applications
 Available With Optional Trim Kit Or WeatherGuard Frame Depending On Method Of Installation
 Of the Up to the Design Accommodate A Variety Additional Constitution
- Optional Front / Rear Keyed Locks Provide Additional Security
- UL® Level 3 Bullet Resistant Material Throughout The Front Door, Rear Door And Front Of Sliding Tray

Overall Size - 16"W x 25"D x 20 5/8"H Frame Face - 16"W x 20 1/2"H Transfer Area - 13 9/16"W x 23 5/8"D x 14 7/8"H Wall Opening - 16 1/4"W x 20 3/4"H Weight - Approx. 117 lbs.



MODEL #SPT355

6



Optional Accessories:

SHOWN AS **FLUSH-MOUNT**

WeatherGuard Frame

Model #SPT571 - WeatherGuard Frame - 19 3/16"W x 3/4"D x 23 3/4"H Model #SPT818 - Flush Mount Trim Kit - 19 3/16"W x 3/4"D x 23 3/4"H Model #SPT819 - Keyed Lock For Front Door

LC Series Transaction Drawers

DT SERIES DEAL TRAYS

LC Series Drawers Are An ideal Solution For Correctional Facilities, Law Enforcement, Weapons Transfer And Government Facilities

MODEL #SPT336

MODEL #SPT360


- Accommodates Evidence Bags, Personal Duty Gear And Shoulder Fired Weapons
 Designed For Installation In Up To 4 1/2" Thick Walls
 Ribbed Vinyl Mat Included For Skid-Free Product Transfer And Participant
- Transfer And Protection Simple And Easy To Maintain Design For Installation,
- Use And Reliability Optional Intercom System Available
- UL® Level 3 Bullet Resistant Faceplate Insert

Model #SPT336

Overall Size - 36"W x 16 3/4"D x 12"H Frame Face - 37 7/8" x 14"H Transfer Area - 32 5/8"W x 13 1/4"D x 9 9/16"H Wall Opening - 36 1/8"W x 12 1/8"H Weight - Approx. 95 lbs.

Model #SPT360

Overall Size - 60"W x 16 3/4"D x 12"H Frame Face - 61 7/8" x 14"H Transfer Area - 56 5/8"W x 13 1/4"D x 9 9/16"H Wall Opening - 60 1/8"W x 12 1/8"H Weight - Approx. 190 lbs.

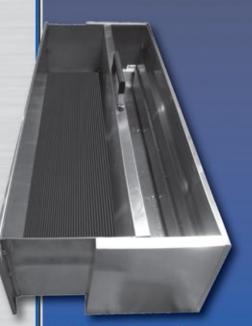

Full-Length Ribbed Vinyl Mat Inside Drawer

Deal Trays Are An Ideal Solution For Transactions In Any Market Including 24 Hour Facilities

MODEL #670158 STATIONARY DEAL TRAY

- Deal Trays Are A Perfect Security Solution For Cashier Windows Or Other Secured Areas • Models #SPT100, #SPT158 And #SPT159 Are Stationary
- For Installation In Counter Tops Model #SPT094 Features A Stationary Base And A Sliding
- Tray For Installation In Counter Tops All DT Series Models Have A Curved Interior For
- Easy Coin And Currency Removal
- Custom Sizes Available Upon Request

Model #SPT100

Overall Size - 10"W x 8 1/8"D x 1 5/8"H Transfer Area - 8"W x 6 3/4"D x 1 9/16"H Counter Top Cut-Out - 8 1/4"W x 7 1/8"D x 1 7/8"H Weight - Approx. 3 lbs.

Model #SPT158

Overall Size - 12"W x 9 1/4"D x 1 5/8"H Transfer Area - 10"W x 8"D x 1 9/16"H Counter Top Cut-Out - 10 1/4"W x 8 1/4"D x 1 13/16"H Weight - Approx. 4 lbs.

Model #SPT094 Overall Size - 10"W x 15"D x 1 1/2"H Transfer Area - 7 3/4"W x 6 1/4"D x 1 1/4"H Counter Top Cut-Out - 8 1/4"W x 13 1/4"D x 1 9/16"H Weight - Approx. 7 lbs.



MODEL #670100 STATIONARY DEAL TRAY

MODEL #670159 STATIONARY DEAL TRAY

Model #SPT159

Overall Size - 14"W x 12"D x 2"H Transfer Area - 12"W x 10"D x 1 7/8"H Counter Top Cut-Out - 12 1/4"W x 11"D x 1 7/8"H Weight - Approx. 5 lbs.

MODEL #SPT094 SLIDING DEAL TRAY

INTERCOM SYSTEMS

Accessories





MODEL #SPT203

MODEL #SPT146

MODEL #SPT571

MODEL #SPT532


Model #SPT532 Overall Size - 19 13/16"W x 3/4"D x 13 3/8"H Weight - Approx. 6 lbs.

Model #SPT667 Overall Size - 19 13/16"W x 3/4"D x 18 3/8"H Weight - Approx. 8 lbs.

Model #SPT571 Overall Size - 19 13/16"W x 3/4"D x 23 3/4"H Weight - Approx. 9 lbs.

MODEL #SPT667

HIGH-RISE CHANGE TRAY

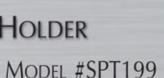



MODEL #SPT792

 Stainless Steel Currency Clip Mounts Inside Of Model #SPT300 And #SPT301

> Overall Size - 7 21/32"W x 3 3/32"D x 3/4"H Weight - Approx. 4 lbs.

Secure Case Work Cabinetry Storage And Shelving Solutions

SAFETY / MSD REPORTING STATIONS



H H П

> All Configurations Can Be Customized For Your Specific Requirements

Essential For Any Environment, Safety / MSD Reporting Stations Store First Aid Kits, Safety Supplies And Records Safely And Securely



LOWER CABINET

- Locking Door Storage Cabinets
 Locking Door / Drawer Storage Cabinets
 Slide-Out Pocket Door Storage Cabinets
- Trash Cabinets
- Glove / Towel Storage Cabinets
 Sink Cabinets

IPPER CABINET 11**n**w2

Upper Storage Cabinets With Locking Flip-Up Gas Shock Door
Locking Dual Swing-Out Door Upper Storage Cabinets
Sliding Door Storage Cabinets Monitor Enclosure Cabinets
 LED Task Lights





Secure Case Work Cabinetry Storage And Shelving Solutions

RECORD LOG PROCESSING DESKS



Standard Features • Stainless Steel Over Wood Core Bench Tops Or Painted Steel Bench Tops • Stainless Or Painted Steel Chase Panels

Leg Levelers

LOWER CABINET


Locking Door Storage Cabinets
Locking Door / Drawer Storage Cabinets
Slide-Out Pocket Door Storage Cabinets Trash Cabinets


IPPER CABINET

Upper Storage Cabinets With Locking Flip-Up Gas Shock Door Locking Dual Swing-Out Door Upper Storage Cabinets Sliding Door Storage Cabinets Monitor Enclosure Cabinets
 LED Task Lights

All Configurations Can Be Customized For Your Specific Requirements

GENERAL SHELVING WITH OR WITHOUT HIGH DENSITY HEAVY-DUTY DRAWERS

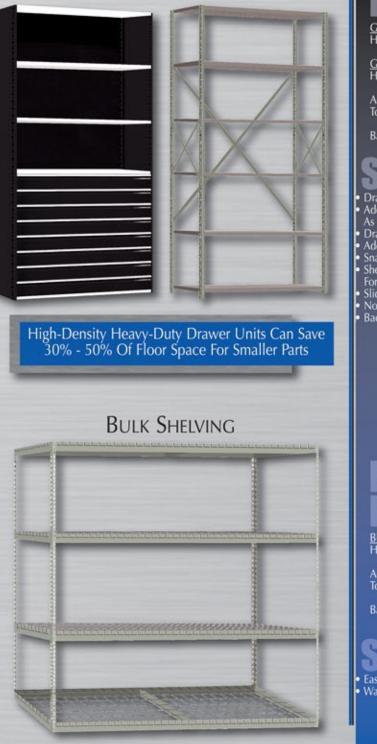

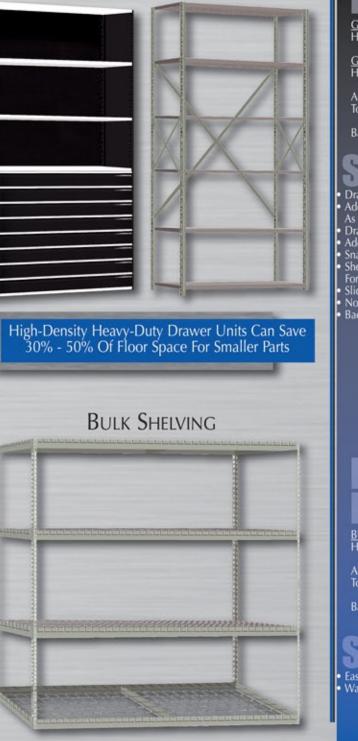



DIMENSIONS AND ESCRIPTIONS

GENERAL SHELVING: Heights - 85" & 97" • Widths - 36" & 48" • Depths - 12", 18" & 24"

GENERAL SHELVING WITH DRAWERS: Heights - 85" & 97" • Widths - 36" & 48" • Depths - 18" & 24"

Add-On Units Are Identical To Their Starter Unit And Can Be Added To Any Starter Unit Provided The Height And Depth Are Both Equal

Back-To-Back Double Rows Available

randard Features Drawers Can Be Moved On Unit

- Drawers Can Be Moved On Unit
 Additional Drawers And Shelves Can Be Purchased As Single Or Multiple Units
 Drawers Include Dividers And Partitions (Excludes 9" Drawers)
 Add-On Drawer Kits Include: Drawer, Drawer Slides And Handle
 Snap-Bracket Shelf Support For Quick Shelf Changes
 Shelves Are Re-Enforced With Box Design For Greater Weight Capacities
 Sliding Or Fixed Dividers Are Available For Sub-Dividing Shelves
 No Mounting Kit Required To Install Drawers
 Back Panels And End Panels Included On Drawer Units

Shelves Available In White Or Gray Only

DIMENSIONS AND UESCRIPTIONS

BULK SHELVING: Height - 84" • Widths - 48", 72" & 96" • Depths - 24", 36" & 48"

Add-On Units Are Identical To Their Starter Unit And Can Be Added To Any Starter Unit Provided The Height And Depth Are Both Equal

Back-To-Back Double Rows Available

Easy To Assemble Rivet-Style Shelving Waterfall Wire Mesh Shelving Is Standard

TERMS AND CONDITIONS

PRICES AND CONDITIONS

The prices & specifications shown herein are subject to change without notice, except when covered by specific contracts. Prices in effect at time of shipment will apply. All orders are subject to acceptance by Shure Manufacturing Corporation, prior to sale & to availability of materials. In addition, orders are accepted subject to strikes, accidents & other delays unavoidable or beyond our control. Clerical errors are subject to corrections. Items are subject to cancellation by Shure Manufacturing Corporation without notice.

All guotations made are informational only & do not constitute a contract. Prices are based upon our understanding of your requirements & specifications.

Federal, municipal, state sales and / or use taxes will be charged where applicable unless your tax exemption certificate is furnished to us.

CREDIT TERMS

Regular terms of sale are cash in advance. However, a customer's credit rating or credit experience may be satisfactory for open account transactions. New customers wishing to apply for an open account should submit a credit application with the most recent audited financial statement & four current trade references. Contact Shure to receive a credit application. Banks do not make suitable trade references. Allow sufficient time for credit check. The minimum order charge is \$15.00. Shure will accept credit cards (Visa & MC) & all credit card charges in excess of \$3,000 will be subject to a 3% convenience charge. Orders for "Custom Manutacturing" or "Engineered-To-Order" may require an advance payment deposit or complete payment prior to shipment. Shure's quotation will specify the deposit requirements. These orders are non-cancelable after production has begun & are non-returnable. Shure's sales quotations will outline the advance payment requirements.

INTERNATIONAL CREDIT TERMS

International exports will require full payment in advance of shipment unless otherwise negotiated & agreed to by Shure.

SHIPMENTS All shipments are made E.O.B. Shure Manufacturing Corporation, 1901 West Main Street, Washington, MO 63090. Transportation charges will be prepaid & added to your invoice unless otherwise requested & agreed upon. A service charge of \$10.00 will be added for all prepaid shipments. At times it becomes necessary to back-order items to give you the best service. We do not assume any responsibility for extra transportation charges. All shipments include the necessary hardware to completely assemble each unit.

CANCELLATIONS

Orders cancelled after being entered & are in the process of being manufactured are subject to a cancellation charge. Engineered to order "custom requests" are non-cancelable.

TITLE AND RISK OF LOSS

Title & risk of loss passes to Buyer upon delivery of the goods at the delivery point. As collateral security for the payment of the purchase price of the goods, buyer hereby grants to seller a lien on & security interest in & to all of the right, title & interest of buyer in, to & under the goods, wherever located & whether now existing or hereafter arising or acquired from time to time, & in all accessions thereto & replacements or modifications thereof, as well as all proceeds (including insurance proceeds) of the foregoing. The security interest granted under this provision constitutes a purchase money security interest under the Missouri Uniform Commercial Code

RETURN SHIPMENTS

Return shipments will not be accepted without written authorization from the company. Returned merchandise is subject to a minimum 15% handling & restocking charge, plus necessary repair and / or refinishing costs. No cash refunds. Reimbursements will be given as credit to customer's account. All return shipments must be shipped freight prepaid.

DAMAGED SHIPMENTS

All Shure products are carefully & securely packed in accordance with carrier requirements. The receipt of our merchandise by the transportation company ends Shure's responsibility. However, for your protection, before accepting any shipment, examine it carefully. If there is evidence of damage or shortage, insist that the delivering carrier make suitable notation to that effect on the freight bill before signing. If, after receipt of shipment, concealed damage is discovered, notify the carrier immediately. Caution: When you give the delivering carrier a clear receipt for a shipment in which there is damage or shortage, the carrier is relieved of further responsibility. Any claim for damage, shortage, loss or delay must be filed by you with the delivering carrier within ten days of receipt of shipment. Your recourse is with the delivering carrier,

ORDER DELAYS

Any order that production has begun may be subject to warehouse storage fees.

CUSTOMER INITIATED ORDER REVISIONS

Customer initiated order revisions will be reviewed on a case-by-case basis to determine if additional charges or manufacturing lead time extensions are required. Contact your Shure Regional Sales Manager with any questions regarding order revisions. Order revision requests initiated by the customer must be submitted by the customer in writing. These requests will be reviewed on a case-by-case basis to determine the feasibility, applicable additional charges, and whether or not manufacturing lead time extension is required. Contact Shure Customer Service with any questions regarding order revisions.

CUSTOMER INITIATED SHIPPING DELAYS

Customer initiated shipping delays within 14 days of the originally established shipping date will result in an invoice issued for payment. The invoice will be issued on the originally established shipping date with actual freight charges to be billed after the order is shipped. Additionally, storage charges will apply for all orders delayed greater than 14 days from the originally established shipping date.

REQUEST FOR A RETURN OF GOODS

Shure will not accept any returned shipments without pre-authorization by Shure. Requests to return products will be reviewed & determined on a case-by case basis. All Shure orders are painted to customer's purchase order specifications & generally "configured" to the customer's facility requirements. Any authorized returned products are subject to a restocking & handling charge, plus any necessary repair and / or refurbishing costs. There are absolutely no cash refunds. Any authorized refunds will be issued as a credit. Any authorized return shipments must be shipped directly to Shure's Washington, Missouri location freight prepaid.

DELIVERY INTERVAL Shure Manufacturing Corporation is committed to providing high quality products & appreciates receiving purchase orders with sufficient production lead-times. All Shure products are considered "Custom Manufactured" as all products are painted to order. Manufacturing & production lead times & deliver intervals vary by product type, quantity ordered & current production schedule. Requests for expedited delivery intervals will be evaluated on a case-by-case basis & are dependent upon product type, quantity ordered & current production schedule. Note: Product design & specifications of all products in this catalog or quote are subject to change without notice.

18

INVOICE PAYMENT

Shure invoices are payable in US Dollars.

PRODUCT WARRANTY

Shure Manufacturing Corporation warrants to the purchaser of this product that should it fail, due to defective manufacturing workmanship and/or materials, within 13 months from the date of shipment (or within 12 months of the date of installation in the case of resold products) Shure will repair or replace, at Shure's discretion, any defective part or unit without charge for the replaced part or unit.

Shure will furnish a replacement part, or unit, warranted for the remainder of the original warranty period, FOB Washington, Missouri. This Warranty does not include labor or any other costs incurred for routine servicing, maintenance servicing, replacing, removing, shipping or handling of either defective or replacement parts, or the complete unit, except as stated above. This Warranty also excludes all costs associated with removal, dismantling, shipping and installation of any replacement parts. Purchaser is responsible for any removal, freight, and installation or handling charges of the installing dealer, distributor or contractor. These costs may be covered by a separate warranty provided by the installing/selling dealer, distributor or contractor.

For resold products, in establishing the date of installation used in determination of the starting date for the 12 month term of this Warranty, proof of the original installation date must be presented (Purchaser must present original records that establish the installation date of the unit), otherwise the effective period of the Warranty will be based upon the date of shipment to the installing/selling dealer, distributor or contractor.

This Limited Warranty applies only if the product is installed in compliance with manufacturer instructions, local installation and building codes, maintained according to manufacturer instructions and operated under normal working conditions and good trade practices. This Warranty does not cover damage caused by accident, negligence or abuse; operating the product in an negligent manner; modification, alteration, repair or service of the product by anyone other than an agent of the installing/selling dealer, distributor or contractor; failure to provide proper maintenance and service to the product according to the Manufacturer's instructions; installation of the product in a manner contrary to the instructions of the Manufacturer; acts of God.

To Obtain Warranty Parts And/Or Replacement Service:

1. Purchaser must notify the installing/selling dealer, distributor or contractor within the applicable Warranty period. The installing/selling dealer, distributor or contractor may then contact, on Purchaser's behalf, or have Purchaser contact direct, Shure to discuss the failure circumstances, provide Limited Warranty documentation and possible remedial action.

2. If replacement is required, Purchaser must furnish billing information for the replacement parts before shipment from Shure. Upon return of the replaced unit, in the replacement shipping material to Shure Manufacturing Corporation, 1901 West Main Street, Washington, MO 63090, and at Shure's discretion after inspection of the returned parts or unit, Purchaser's Warranty account will be credited for the amount of the replacement part(s) or unit. Shure reserves the right to reject any Warranty damage claims resulting from accident, negligence or abuse; operating the product in an negligent manner; modification, alteration, repair or service of the product by anyone other than an agent of the installing/selling dealer, distributor or contractor; failure to provide proper maintenance and service to the product according to the Manufacturer's instructions; installation of the product in a manner contrary to the instructions of the Manufacturer: acts of God.

3. If the replaced part(s) or unit is (are) not received within 30 days of replacement part shipping, or at Shure's discretion, all Limited Warranty failure conditions are not met, Purchaser will be billed for the full amount of the replacement part(s) or unit.

Questions Regarding The Terms And Conditions Of This Limited Warranty May Be Addressed To:

Shure Manufacturing Corporation 1901 West Main Street Washington, MO 63090 Toll Free: 1-800-227-4873, Ext. 7176 Email: shuresafesales@shureusa.com Fax: 636-390-7171











Form #SFT - V1 1-2018 © 2018 Shure Manufacturing Corporation 1.800.227.4873, Ext. 7176 www.ShureSAFE.com 636.390.7171-fax shuresafesales@shureusa.com 1901 West Main Street • Washington, MO 63090



SUBSTITUTION REQUEST (During the Bidding Phase)

Project:	Sheriff's Office Jail Lobby Renovation	Substitution Request Number:				
		From: Chicago Bullet Proof				
To:	Morgan Mill Consulting	Date: February 12th, 2020				
	Attn: Tim. tims@morganmillconsulting.com	A/E Project Number: 1960.00				
Re:	Request for "approved equal"	Contract For:				
Specification Title: Bullet Resistant Door 01		Description: Bullet Resistant Door 01 in Officer Station 103				
	Section: Sheet A101 Page: Detail 4	Article/Paragraph: (not spec'd, except on prints)				
Propose	d Substitution: Chicago Bullet Proof. Door w/ Vision	Panel. DRVP				
Manufac	cturer: CBP Address: 2595 Bond Street Universi	ty Park, IL 60484 Phone: 708-534-9102				

Attached data includes product description, specifications, drawings, photographs, and performance and test data adequate for evaluation of the request; applicable portions of the data are clearly identified.

Model No.: DRVP

Attached data also includes a description of changes to the Contract Documents that the proposed substitution will require for its proper installation.

The Undersigned certifies:

Trade Name:

- Proposed substitution has been fully investigated and determined to be equal or superior in all respects to specified product.
- Same warranty will be furnished for proposed substitution as for specified product.
- Same maintenance service and source of replacement parts, as applicable, is available.
- Proposed substitution will have no adverse effect on other trades and will not affect or delay progress schedule.
- Proposed substitution does not affect dimensions and functional clearances.
- Payment will be made for changes to building design, including A/E design, detailing, and construction costs caused by the substitution.

	Bill Crane
Signed by:	Bill Crane
Firm:	Chicago Bullet Proof
Address:	2595 Bond Street University Park, IL 60484
Telephone:	708-534-9102


A/E s REVIEW AND ACTION

 Substitution approved - Make submittals in accordance with Specification Section 01330. Substitution approved as noted - Make submittals in accordance with Specification Section 01330. Substitution rejected - Use specified materials. Substitution Request received too late - Use specified materials. 						
Signed by:					Date:	
Supporting Data Attached:	Drawings	Product Data	Samples	Tests	Reports	UL Cert
	o 10 11 1 1					


[•]Copyright 1996, Construction SpecificationsInstitute, 99 Canal Center Plaza, Suite 300 Alexandria, VA 22314 Page of


CUSTOM SIZES AVAILABLE:

CONTACT CBP FOR SIZE AND HARDWARE RESTRICTIONS

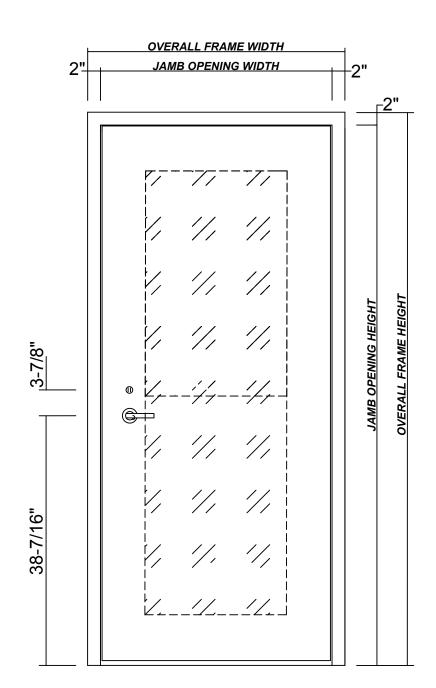

STANDARD FRAME PROFILE: 2" X 5.5" (CUSTOM SIZES AVAILABLE)

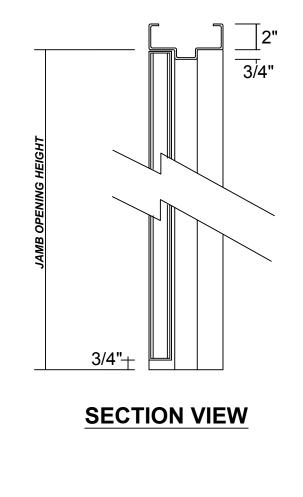

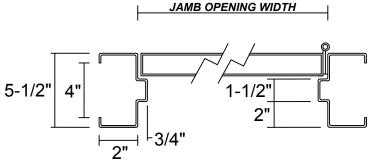

PLAN VIEW

THREAT SIDE ELEVATION



UL 752 Listed and Labeled Levels 1-4, 6 & 8 Series DL

-Flush door and frame assembly -UL 752 Listed Level 4 or 8 and UL 10B Listed 3 hour Fire/Hose stream test

(A label bearing certifcation is affixed to the protected side of the frame)

<u>CONFIGURATIONS:</u> -CUSTOM SIZES UP TO 4' x 10' -PAIR DOORS -VISION PANELS *22"W x 35"H HALF LITE *22"W x 69"H FULL LITE *00THER CUSTOM SIZES

-SLIDING ASSEMBLIES

DOORS:

-ALL WELDED CONSTRUCTION -1-3/4" THICK -AVAILABLE WITH WOOD VENEER

<u>FRAME:</u> -DOUBLE RABBET PROFILE: 2" X 5-1/2" -MITERED AND WELDED CORNERS -SUPPLIED WITH SIX "T"-STRAP ANCHORS -CLAMP-ON FRAMES ALSO AVAILABLE FOR WALLS 7-1/2" TO 12" THICK

STANDARD HARDWARE PACKAGE: -SARGENT 8204 x LNJ x US26D STOREROOM FUNCTION MORTISE LEVER LOCKSET -YALE 4400 x 689 HEAVY DUTY CLOSER -CBP #12252 BULLET RESISTANT CONTINUOUS HINGE -SILENCERS -"T"-STRAP ANCHORS

OTHER HARDWARE OPTIONS: -PREP ONLY FOR HARDWARE BY OTHERS -BATT FIBERGLASS INSULATION -THRESHOLD AND WEATHERSTRIP -PREP FOR BOLT OR SCREW ANCHORS -UL 752 LISTED VENTILATION LOUVRE AVAILABLE FOR LEVELS 1-4: LVU SERIES LOUVRE PANEL 24"W x 12"H

FILE NO. BP1942	!			LET (PIROOD				
		CHICAGO BULLET PROOF SYSTEMS, INC 2595 BOND ST. UNIVERSITY PARK, IL. 60484 708-534-9102 WWW.CHICAGOBULLETPROOF.COM						
DR DOOR/FRAME								
MATERIAL: FI SHOT-TEX		FINIS	NISH: PRIME PAINTED, POWDER COATED, OR STAINLESS STEEL					
DWG. NO.: DR	REVISION:		UL LEVEL: 1-4, 6 & 8	GLAZING: TBD	TOLERANCES: +-1/16"	SCALE: 1-1		
SHEET: 1 OF 1	WEIGHT: TBD			М	etaltek Fabricatii	ng, Inc. 2014		

CERTIFICATE OF COMPLIANCE

Certificate Number Report Reference Issue Date 20120808-BP1942 BP1942-19820427 2012-AUGUST-08

Issued to: CHICAGO BULLET PROOF SYSTEMS INC 2595 BOND ST UNIVERSITY PARK IL 60466

This is to certify that representative samples of

BULLET-RESISTING DEVICES, MISCELLANEOUS Door and door frames Series DRP, MCPT, ES, Levels 1 4; Series DR, WH, Levels 1-4, 6.

Have been investigated by UL in accordance with the Standard(s) indicated on this Certificate.

Standard(s) for Safety: Additional Information: ANSI/UL 752, "Bullet-Resisting Equipment." See the UL Online Certifications Directory at www.ul.com/database for additional information

Only those products bearing the UL Listing Mark should be considered as being covered by UL's Listing and Follow-Up Service.

The UL Listing Mark generally includes the following elements: the symbol UL in a circle: ⁽¹⁾ with the word "LISTED"; a control number (may be alphanumeric) assigned by UL; and the product category name (product identifier) as indicated in the appropriate UL Directory.

Look for the UL Listing Mark on the product.

William R. Carney

William R. Carney, Director, North American Certification Programs UL LLC



Any information and documentation involving UL Mark services are provided on behalf of UL LLC (UL) or any authorized licensee of UL. For questions, pleat contact a local UL Customer Service Representative at <u>www.ul.com/contactus</u>



			Bullet	Velocity	Shots That
Standard		Representative	Weight &	Range	Must Be
Threat Level	Caliber	Weapon	Туре	(Ft./Sec.)	Resisted
UL 752 Level 1	9 x 19mm Parabellum	Pistol, Semi- automatic 5" Barrel	124 gr. FMJ with lead core	1,175 -0% +10%	3
UL 752 Level 2	.357 Magnum	Revolver 8-3/8" Barrel	158 gr. JSP	1,250 -0% +10%	3
UL 752 Level 3	.44 Magnum	Revolver 6" Barrel	240 gr. Gas checked SWC	1,350 -0% +10%	3
UL 752 Level 6	9 x 19mm Parabellum	Pistol, Semi- automatic 5" Barrel	124 gr. FMJ with lead core	1,400 -0% +10%	5
UL 752 Level 4	.30-06' Springfield	Rifle, Bolt Action 24" Barrel	180 gr. JSP	1,350 -0% +10%	1
UL 752 Level 5	7.62mm NATO	Rifle-Combat 21" Barrel	150 gr. Ball M80	2,750 -0% +10%	1
UL 752 Level 7	5.56mm NATO	Rifle-Combat 20" Barrel M16A1 (USA)	55 gr. Ball M193	3,080 -0% +10%	5
UL 752 Level 8	7.62mm NATO	Rifle-Combat 21" Barrel	150 gr. Ball M80	2,750 -0% +10%	5

Relative Ballistic Threat Table

(BACK)

LEVEL 4

(Underwriters Laboratories, Inc; Standard For Safety - UL 752)

<u>Bullet Types:</u> FMJ – Full Metal Jacket JSP – Jacketed Soft Point SWC – Semi Wad Cutter

Number of Shots Resisted: Level 1. 2. and 3 are within 4" triangle Level 6, 7, and 8 are within a 4-1/2" square

Standard Number of



Chicago Bullet Proof Systems' products are listed and labeled by Underwriters Laboratories, Inc. according to UL 752 standards. UL listed products are certified by UL to meet standards as tested in their facility. Additionally, UL listed products are subject to UL's follow up service with periodic factory inspections to ensure that products do not vary from the original design as tested and listed by UL. Each UL listed assembly has a label affixed to the protected side that includes the UL file number. Beware of companies that provide products that 'meet' UL 752 standards, without the UL label there is no guarantee that even the manufacturer has ballistically tested the assembly.

Chicago Bullet Proof Systems, 2595 Bond Street, University Park, IL 60484 PHONE: 708-534-9102 - FAX: 708-534-9132 - WEB: ChicagoBulletProof.com

CHICAGO

CHICAGO BULLET PROOF



Established in 1912 **UL 752 Listed and Labeled Products**





Uncompromising Security and Quality in Bullet Resistant Architectural Designs and Materials

ACCEPT NOTHING LESS

UL 752 Listed Bullet Resistant Door and Frame Assemblies

- All assemblies include frame, door, and CBP continuous hinge
- Prime painted finish is standard
- Stainless steel and other custom finishes available
- Single and pair door constructions
- Swinging and sliding configurations
- Mitered and welded corners
- Single Rabbet, Double Rabbet, and Clamp-on frame profiles
- Custom door and frame sizes
- Ventilation louvre panels

DR Series Door and Frame Assemblies:

- Standard door
- Vision panels
- Custom sizes up to 4' x 10'

DL Series Flush Door and Frame Assemblies:

- Bullet and fire resistant door
- UL 10B certified for ³/₄, 1-1/2, and 3 hour fire/hose stream test
- Custom sizes up to 3'-6" x 8'

WH Series Door and Frame Assemblies:

- Wood veneer door
- Vision panels
- Red oak veneer standard
- Custom veneers available
- Custom sizes up to 4' x 10'

CDR Series Door and Frame Assemblies:

- Commercial/transaction door
- Available with teller window and/or package passer assemblies
- Custom sizes up to 4' x 10'

DT Series Door and Frame Assemblies:


- Detention door
- Vision panels
- Prep for and/or factory install detention locksets and other hardware
- Food pass-thrus without ballistic certification

UL 752 Listed Bullet Resistant Window Assemblies

- All assemblies include framing and glazing
- Prime painted finish is standard
- Stainless steel and other custom finishes available
- Mitered and welded corners
- Standard, narrow profile, and clamp-on frame profiles
- Custom sizes and shapes
- Available with Model PP package passer included in framing

Vision Window Assemblies:

- Model SVL Standard Vision Window
- Model NVL Narrow Profile Vision Window
- Model CVL Clamp-on Vision Window
- Glazing in model CVL is additionally available with sub-frame for glass inclined 5 degrees to vertical to reduce glare
- Sealant glazing in the field is standard or acoustical glazing spacers can be provided for natural voice transmission

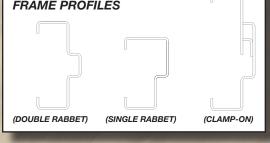



Transaction Window Assemblies:

- · Feature bullet resistant stainless steel transaction sill with integral deal tray
- Natural voice transmission design features acoustical glazing spacers and voice matric in sill for balanced communication without speak-thru or intercom
- Optional 6-1/2" writing ledge available on either or both sides
- Optional mortise sill construction for installation into countertop by others
- Model STW Standard Transaction Window
- Model NTW Narrow Profile Transaction Window
- Model CTW Clamp-on Transaction Window

UL 752 Listed Bullet Resistant Davies

Model P.P. Package Passer:

- Prime painted finish is standard
- Also available with stainless steel exterior threat side or both sides or in other custom finishes
- · Doors interlock to only permit access from one door at a time
- · Features heavy duty hinges, stainless steel pull handle on threat side, and three position control handle on secure side
- Custom sizes up to 24" x 24" x 24" (width cannot exceed height)

Model MCPT Money Cart Pass Thru:

- · Prime painted finish is standard
- · Also available with other custom finishes
- · Hardware only permits access from one door at a time
- Features continuous hinge, stainless steel pulls, and deadlocking fail-secure latches
- Custom sizes

Model GP3 Gunports:

- 3" diameter weapons opening
- · Vertically acting spring loaded trigger plate covers firing port when not in use
- Slide is tamper-resistant from threat side
- Stainless steel finish is standard
- Wall mount plate is prime painted


Model GP4 Gunports:

- 3-3/8"W x 4"H diameter weapons opening
- Available with 8" or 12" horizontal travel
- Horizontally acting spring loaded trigger plate covers firing port when not in use
- Slide is tamper-proof from threat side
- · Cover is stainless steel, slide and mounting plate is prime painted


GP4 GUNPORT	1911/14
Sectional Plan View (Shown Partially Open)	GP3 G (Shown Wi
Interior Elevation (Shown Closed)	ATTACK SIDE






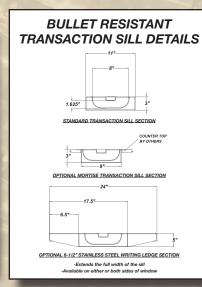



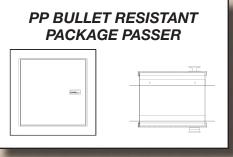



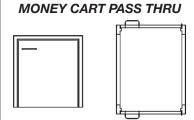

.

MCPT BULLET RESISTANT



INTERIOR ELEVATION