



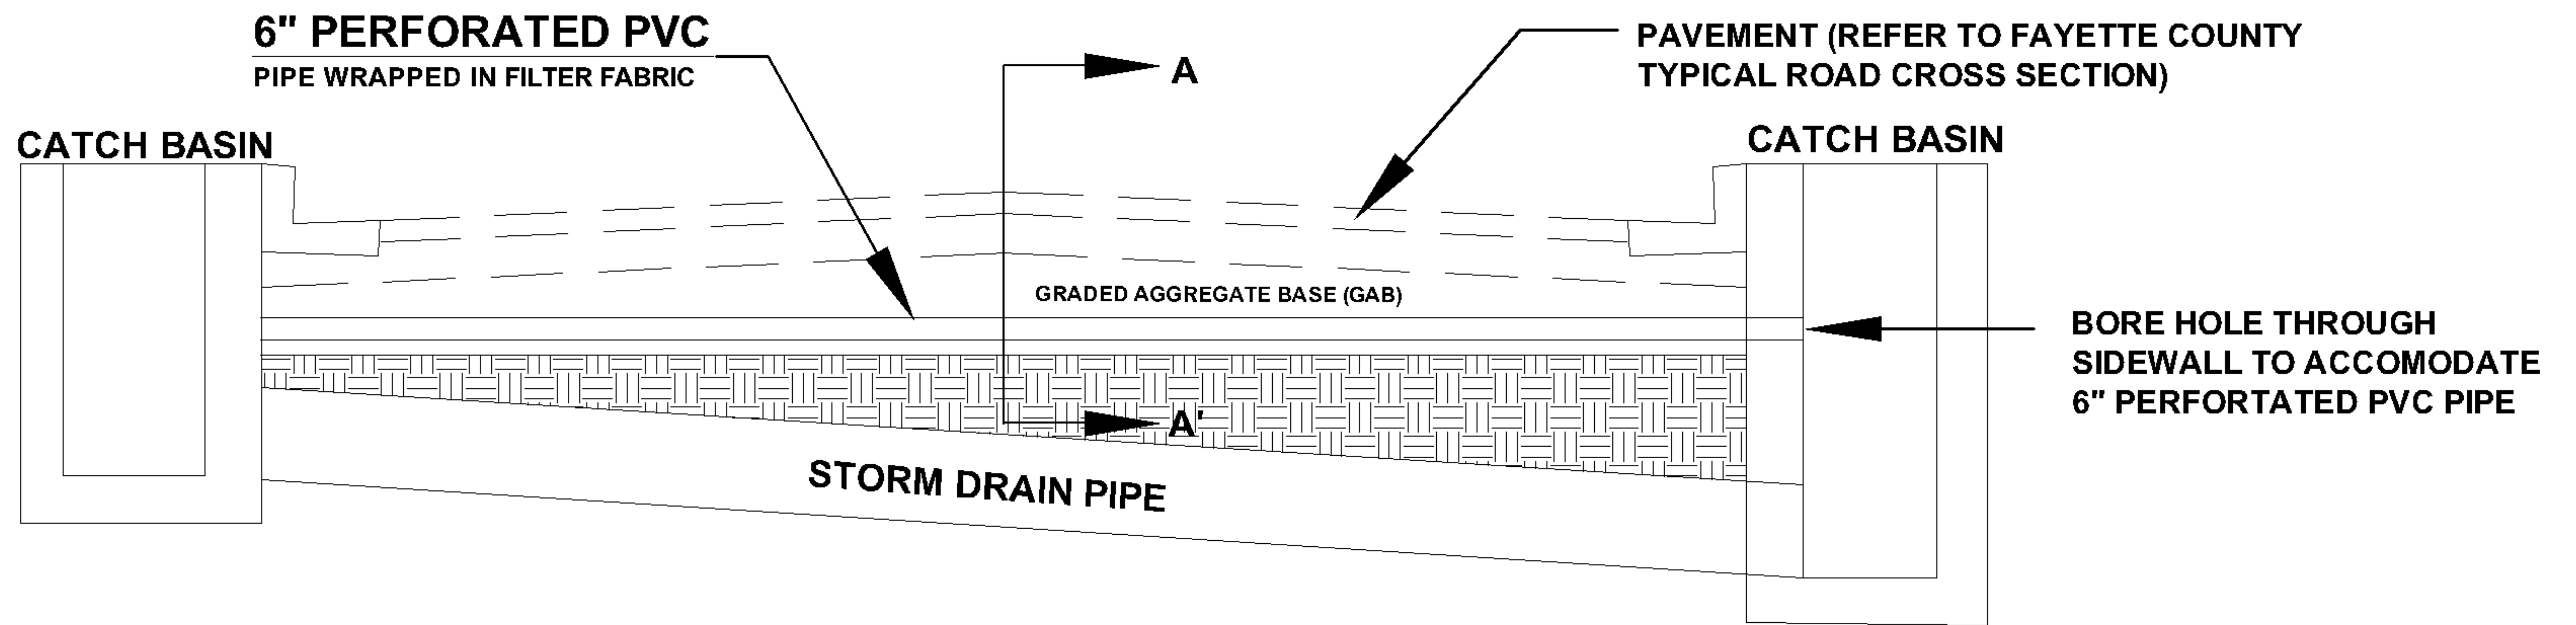

**ROAD SECTION**

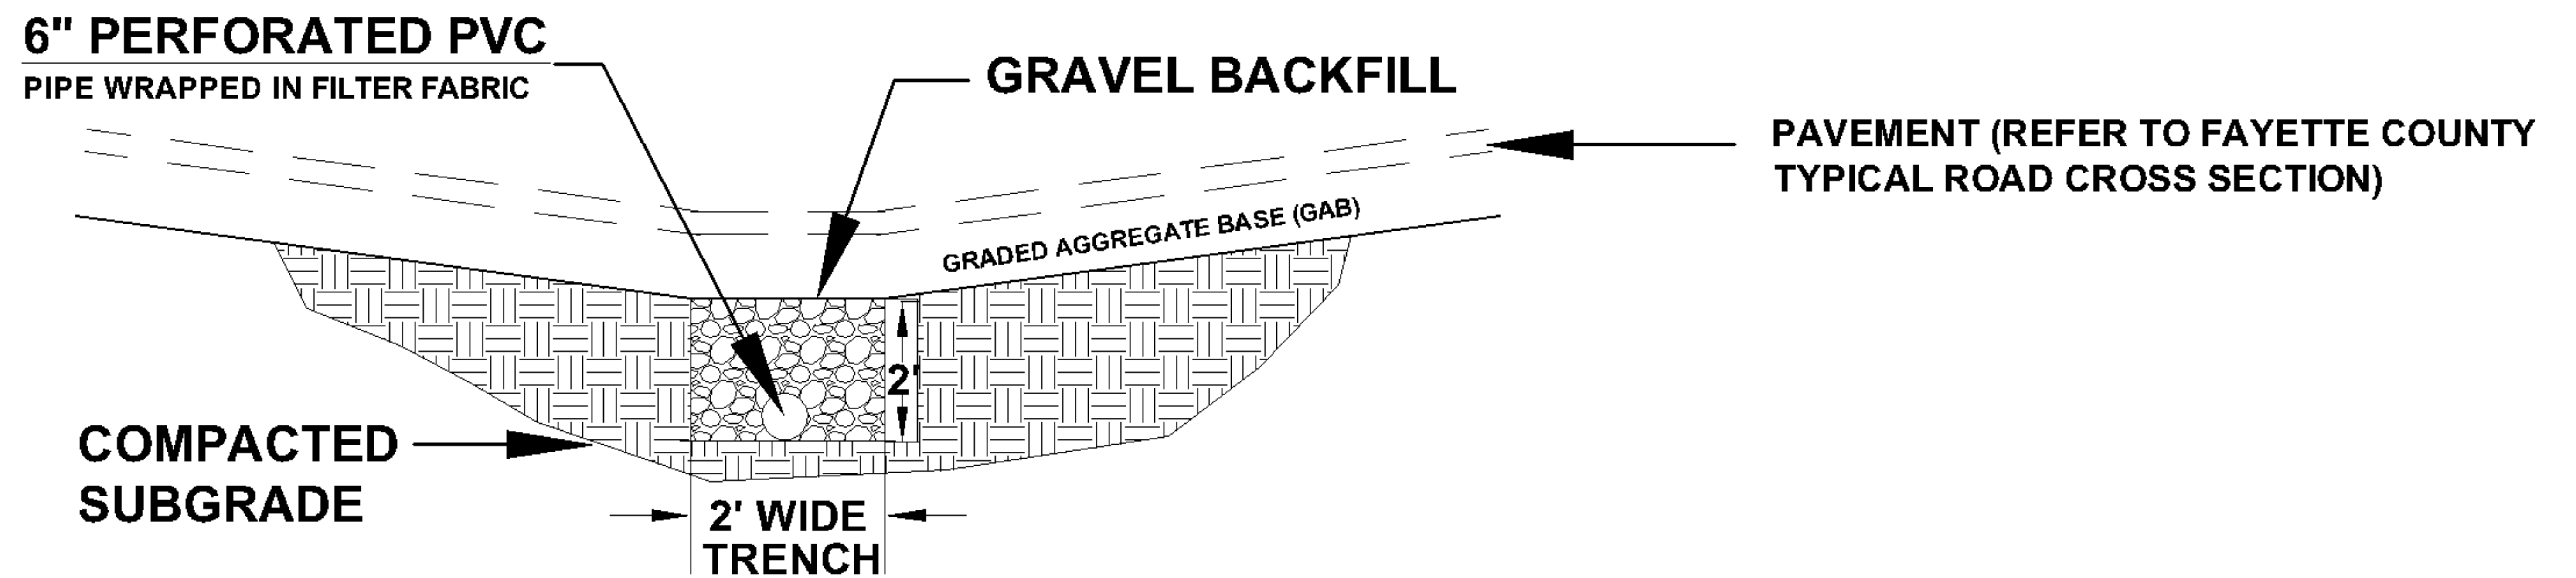

**SECTION A-A'**

FAYETTE COUNTY, GEORGIA  
ENGINEERING DEPARTMENT  
TELEPHONE: 770.460.5730 EXT. 5410  
WEBSITE: [www.fayettecountyga.gov](http://www.fayettecountyga.gov)

## LATERAL SUBDRAIN DETAIL

FIGURE 8-49.2 (e)

DRAWN BY: JJG

SCALE: NTS

DATE: SEPTEMBER 27, 2006

| NO. | DATE | BY | REVISIONS |
|-----|------|----|-----------|
|     |      |    |           |
|     |      |    |           |