


WEST FAYETTEVILLE PARKWAY – PHASE III
12-9-2010 CONCEPT ALIGNMENT

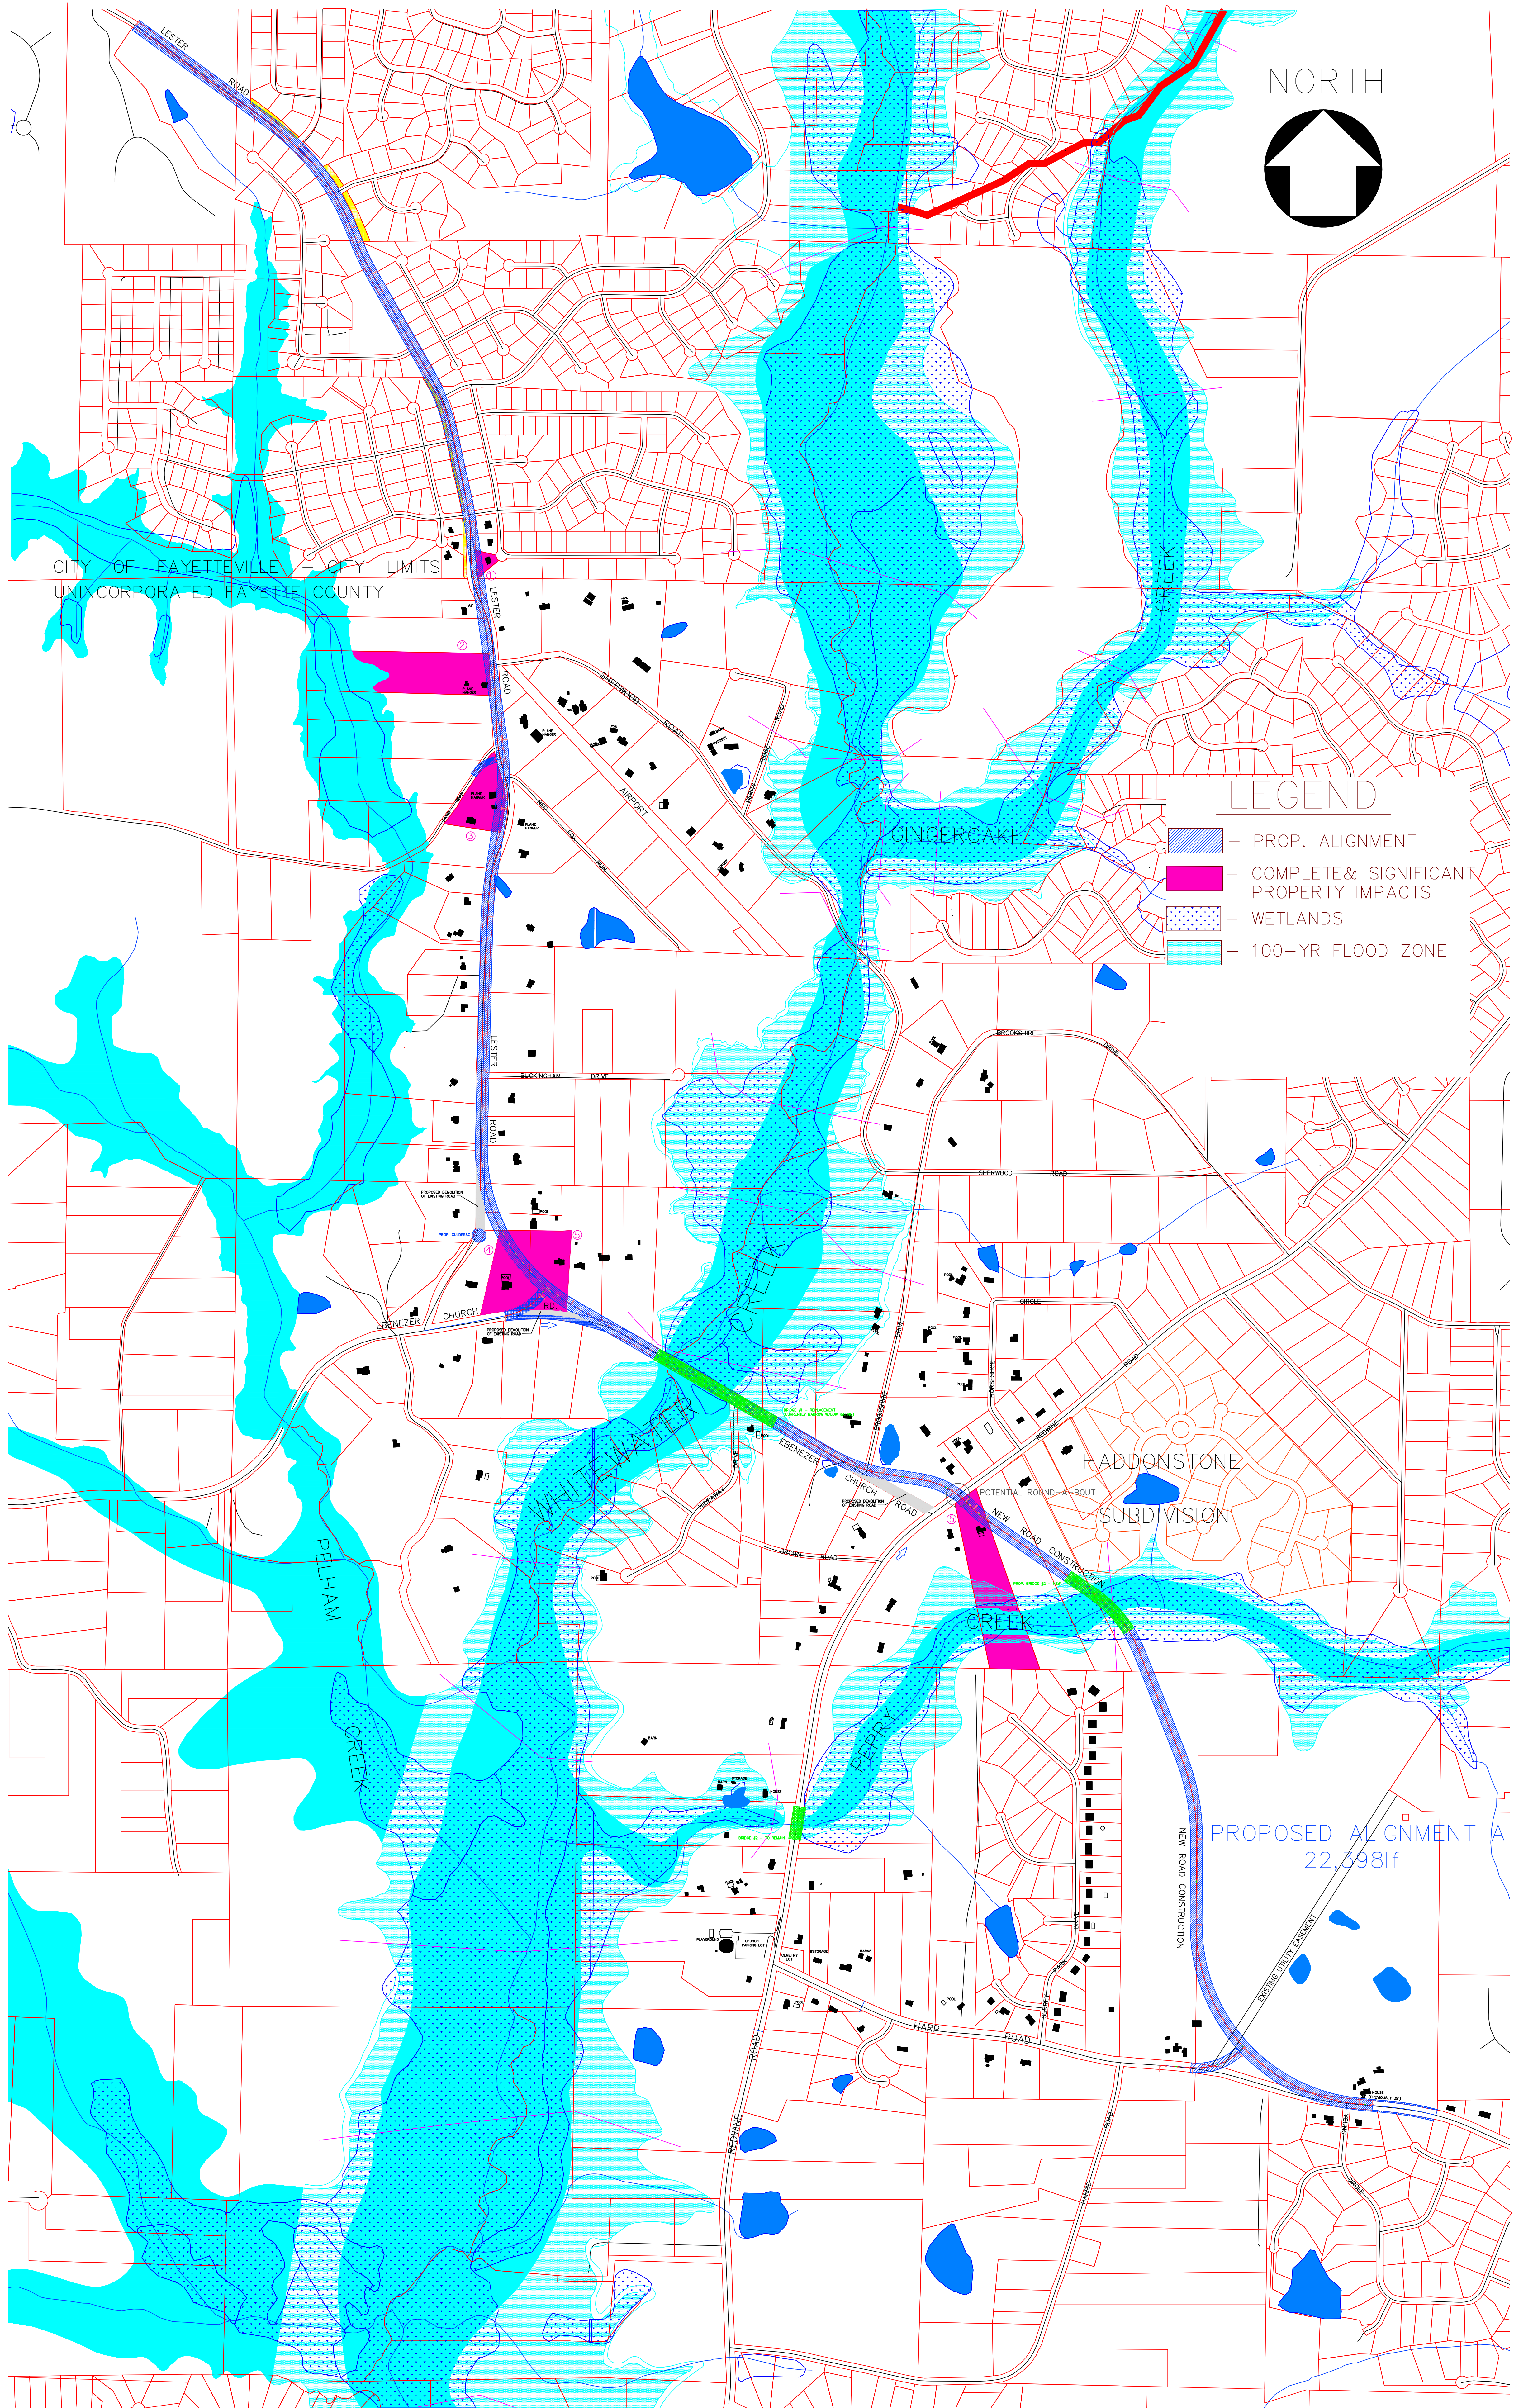

SCALE: 1"=500'